


APPENDIX C.3 | NORTH BUILDING FIELD NOTES

GROUND FLOOR PLAN
NORTH BUILDING

SCHATZ BOA
60 FAIRLAWN AVE
POUGHKEEPSIE, NY

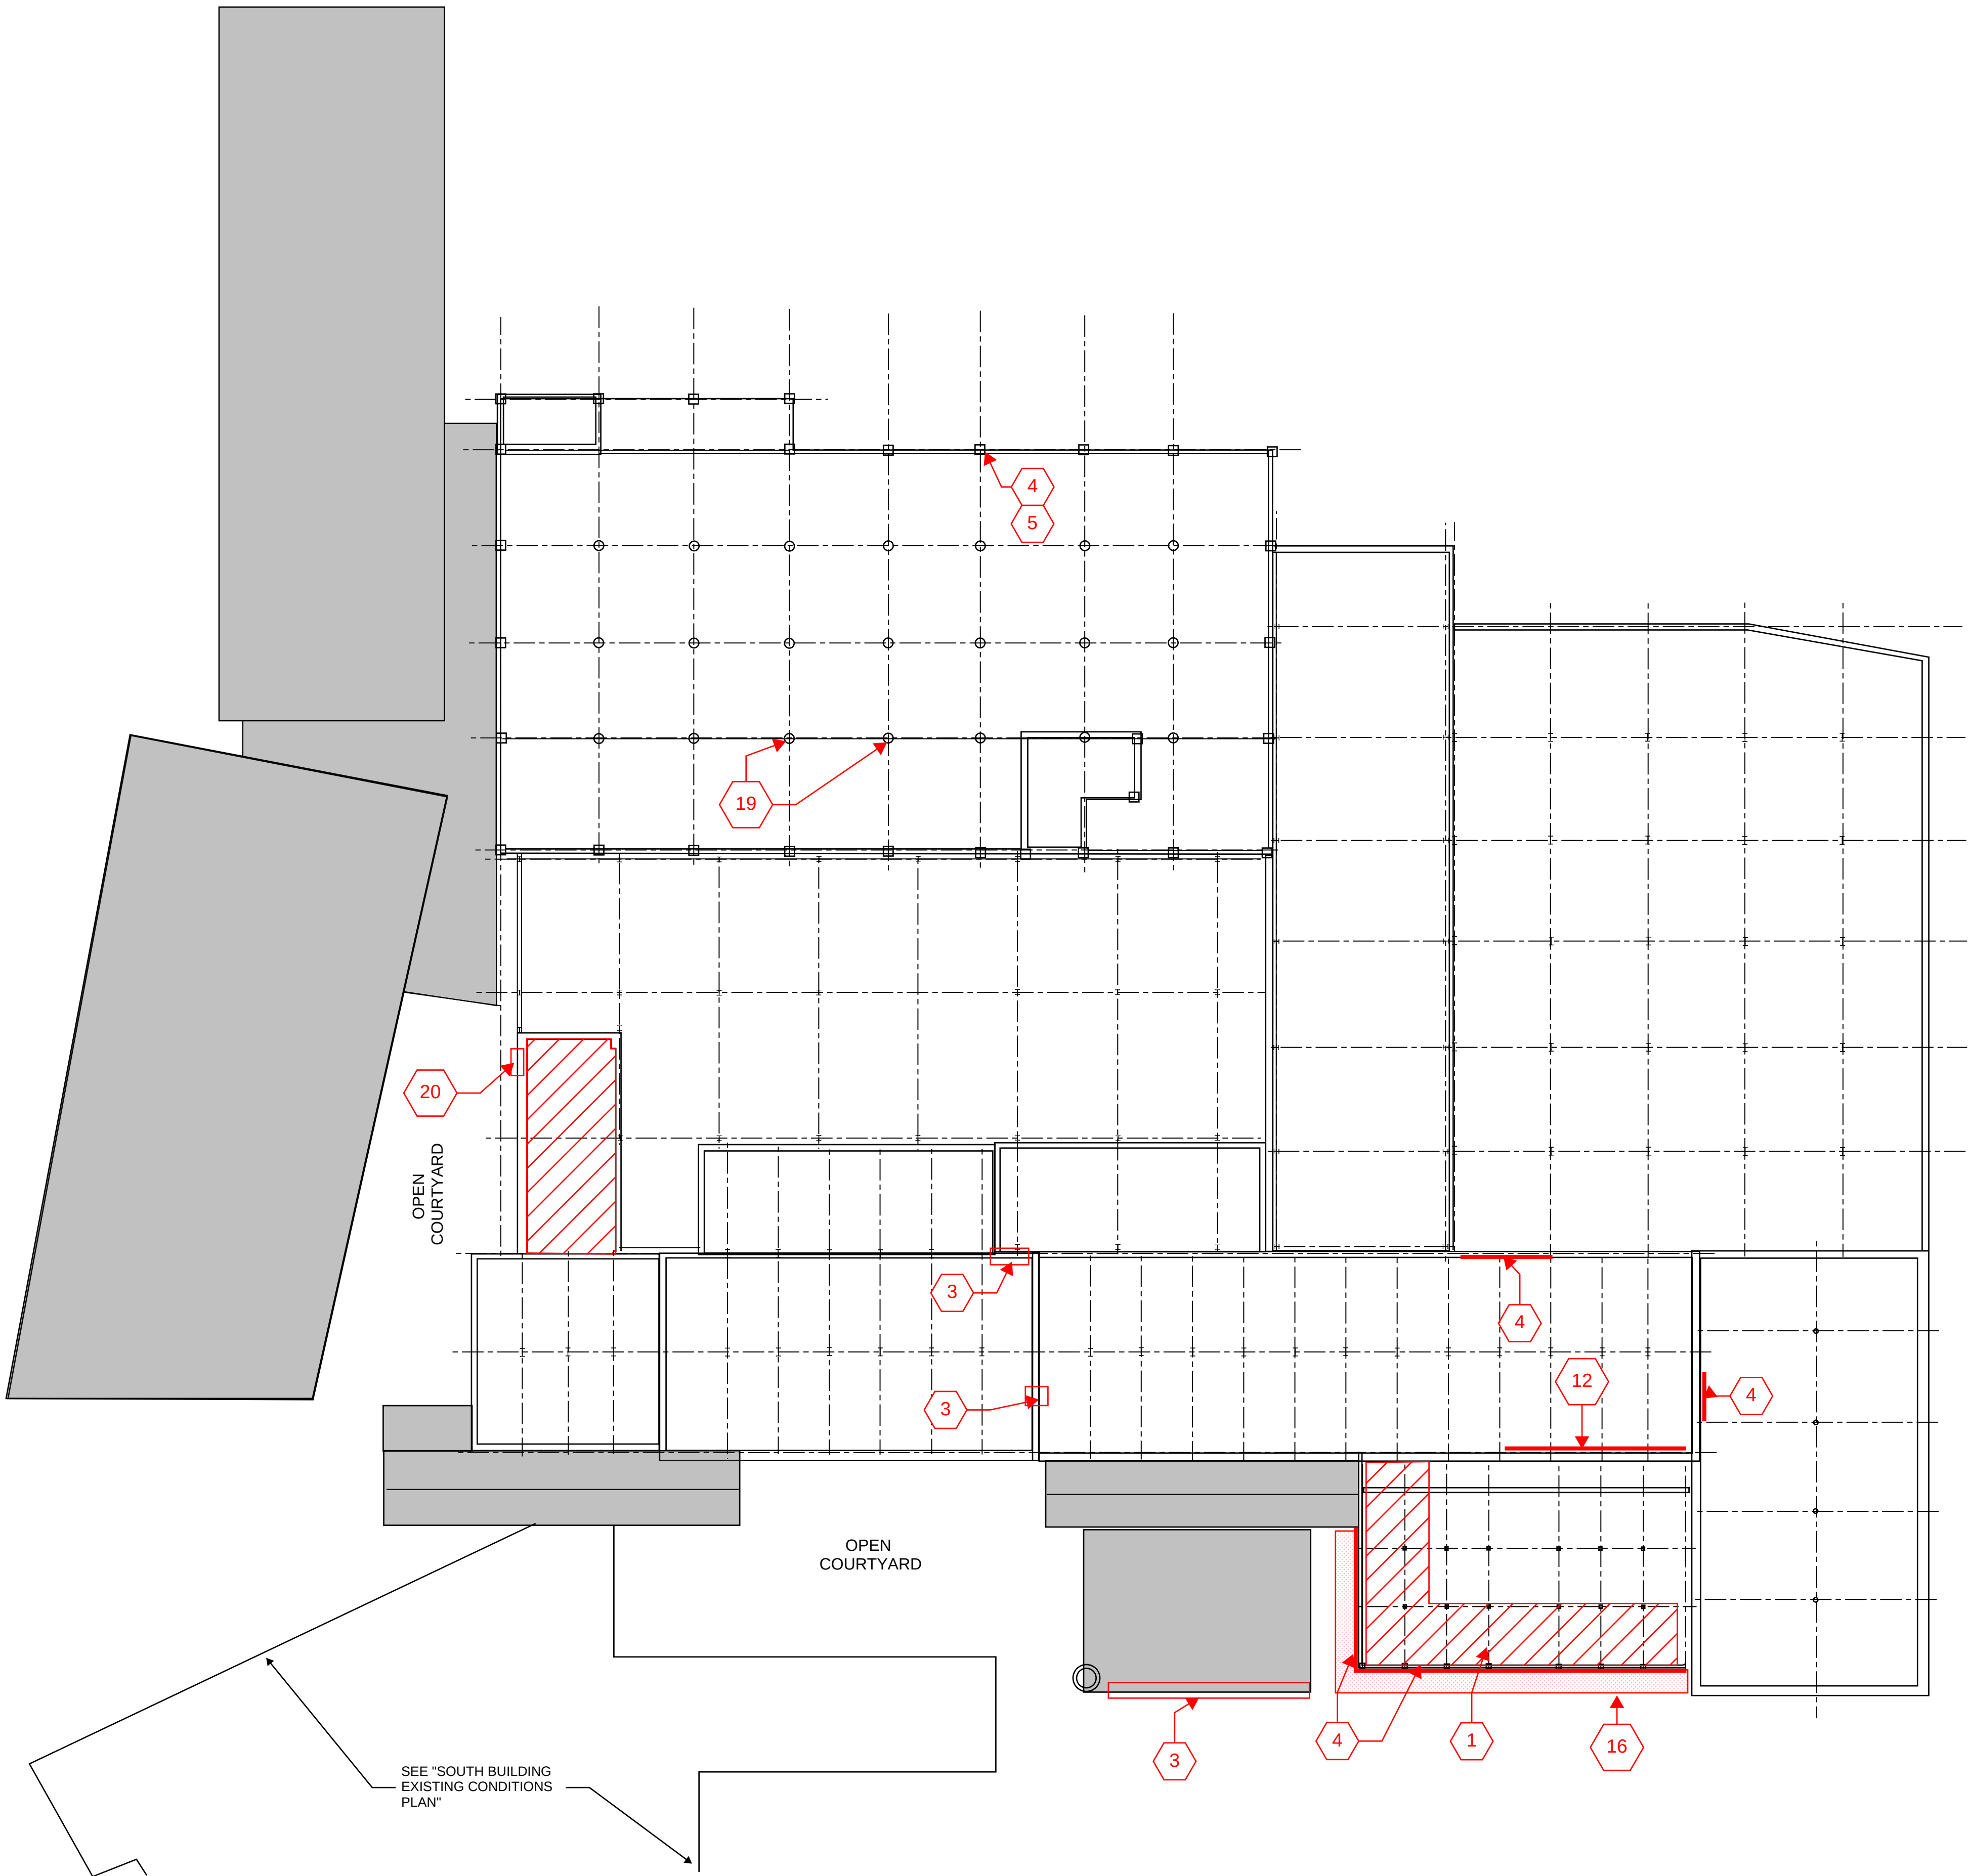


x

KEYNOTES:

- 1. FLOOR COLLAPSE
- 2. ROOF COLLAPSE
- 3. WALL COLLAPSE
- 4. MASONRY DETERIORATION
- 5. MASONRY CRACKS (HORIZONTAL)
- 6. MASONRY CRACKS (VERTICAL)
- 7. MASONRY CRACKS (DIAGONAL)
- 8. CONCRETE FLOOR SLAB CRACKS/SPALLS
- 9. CONCRETE COLUMN CRACKING/SPALLING
- 10. CONCRETE BEAM CRACKING/SPALLING
- 11. EXPOSED REBAR
- 12. ORGANIC GROWTH ON STRUCTURAL ELEMENT
- 13. PARAPET DAMAGE
- 14. HEADER/LINTEL DAMAGE
- 15. CMU WALL DAMAGE
- 16. CRUMBLED BRICK FRAGMENTS
- 17. EFFLORESCENCE
- 18. MISSING MASONRY UNITS (BRICK OR CMU)
- 19. FOUNDATION DETERIORATION
- 20. INACCESSIBLE AREAS (DEBRIS OR EXCESSIVE MATERIAL STORAGE)
- 21. DETERIORATED GYPSUM/CONC ROOF DECK
- 22. STEEL COLUMN DAMAGE/DETERIORATION
- 23. DAMAGED STEEL BEAM OR METAL JOIST
- 24. BLACK MOLD

SECOND FLOOR/LOW ROOF
FRAMING PLAN
NORTH BUILDING


SCHATZ BOA
60 FAIRLAWN AVE
POUGHKEEPSIE, NY

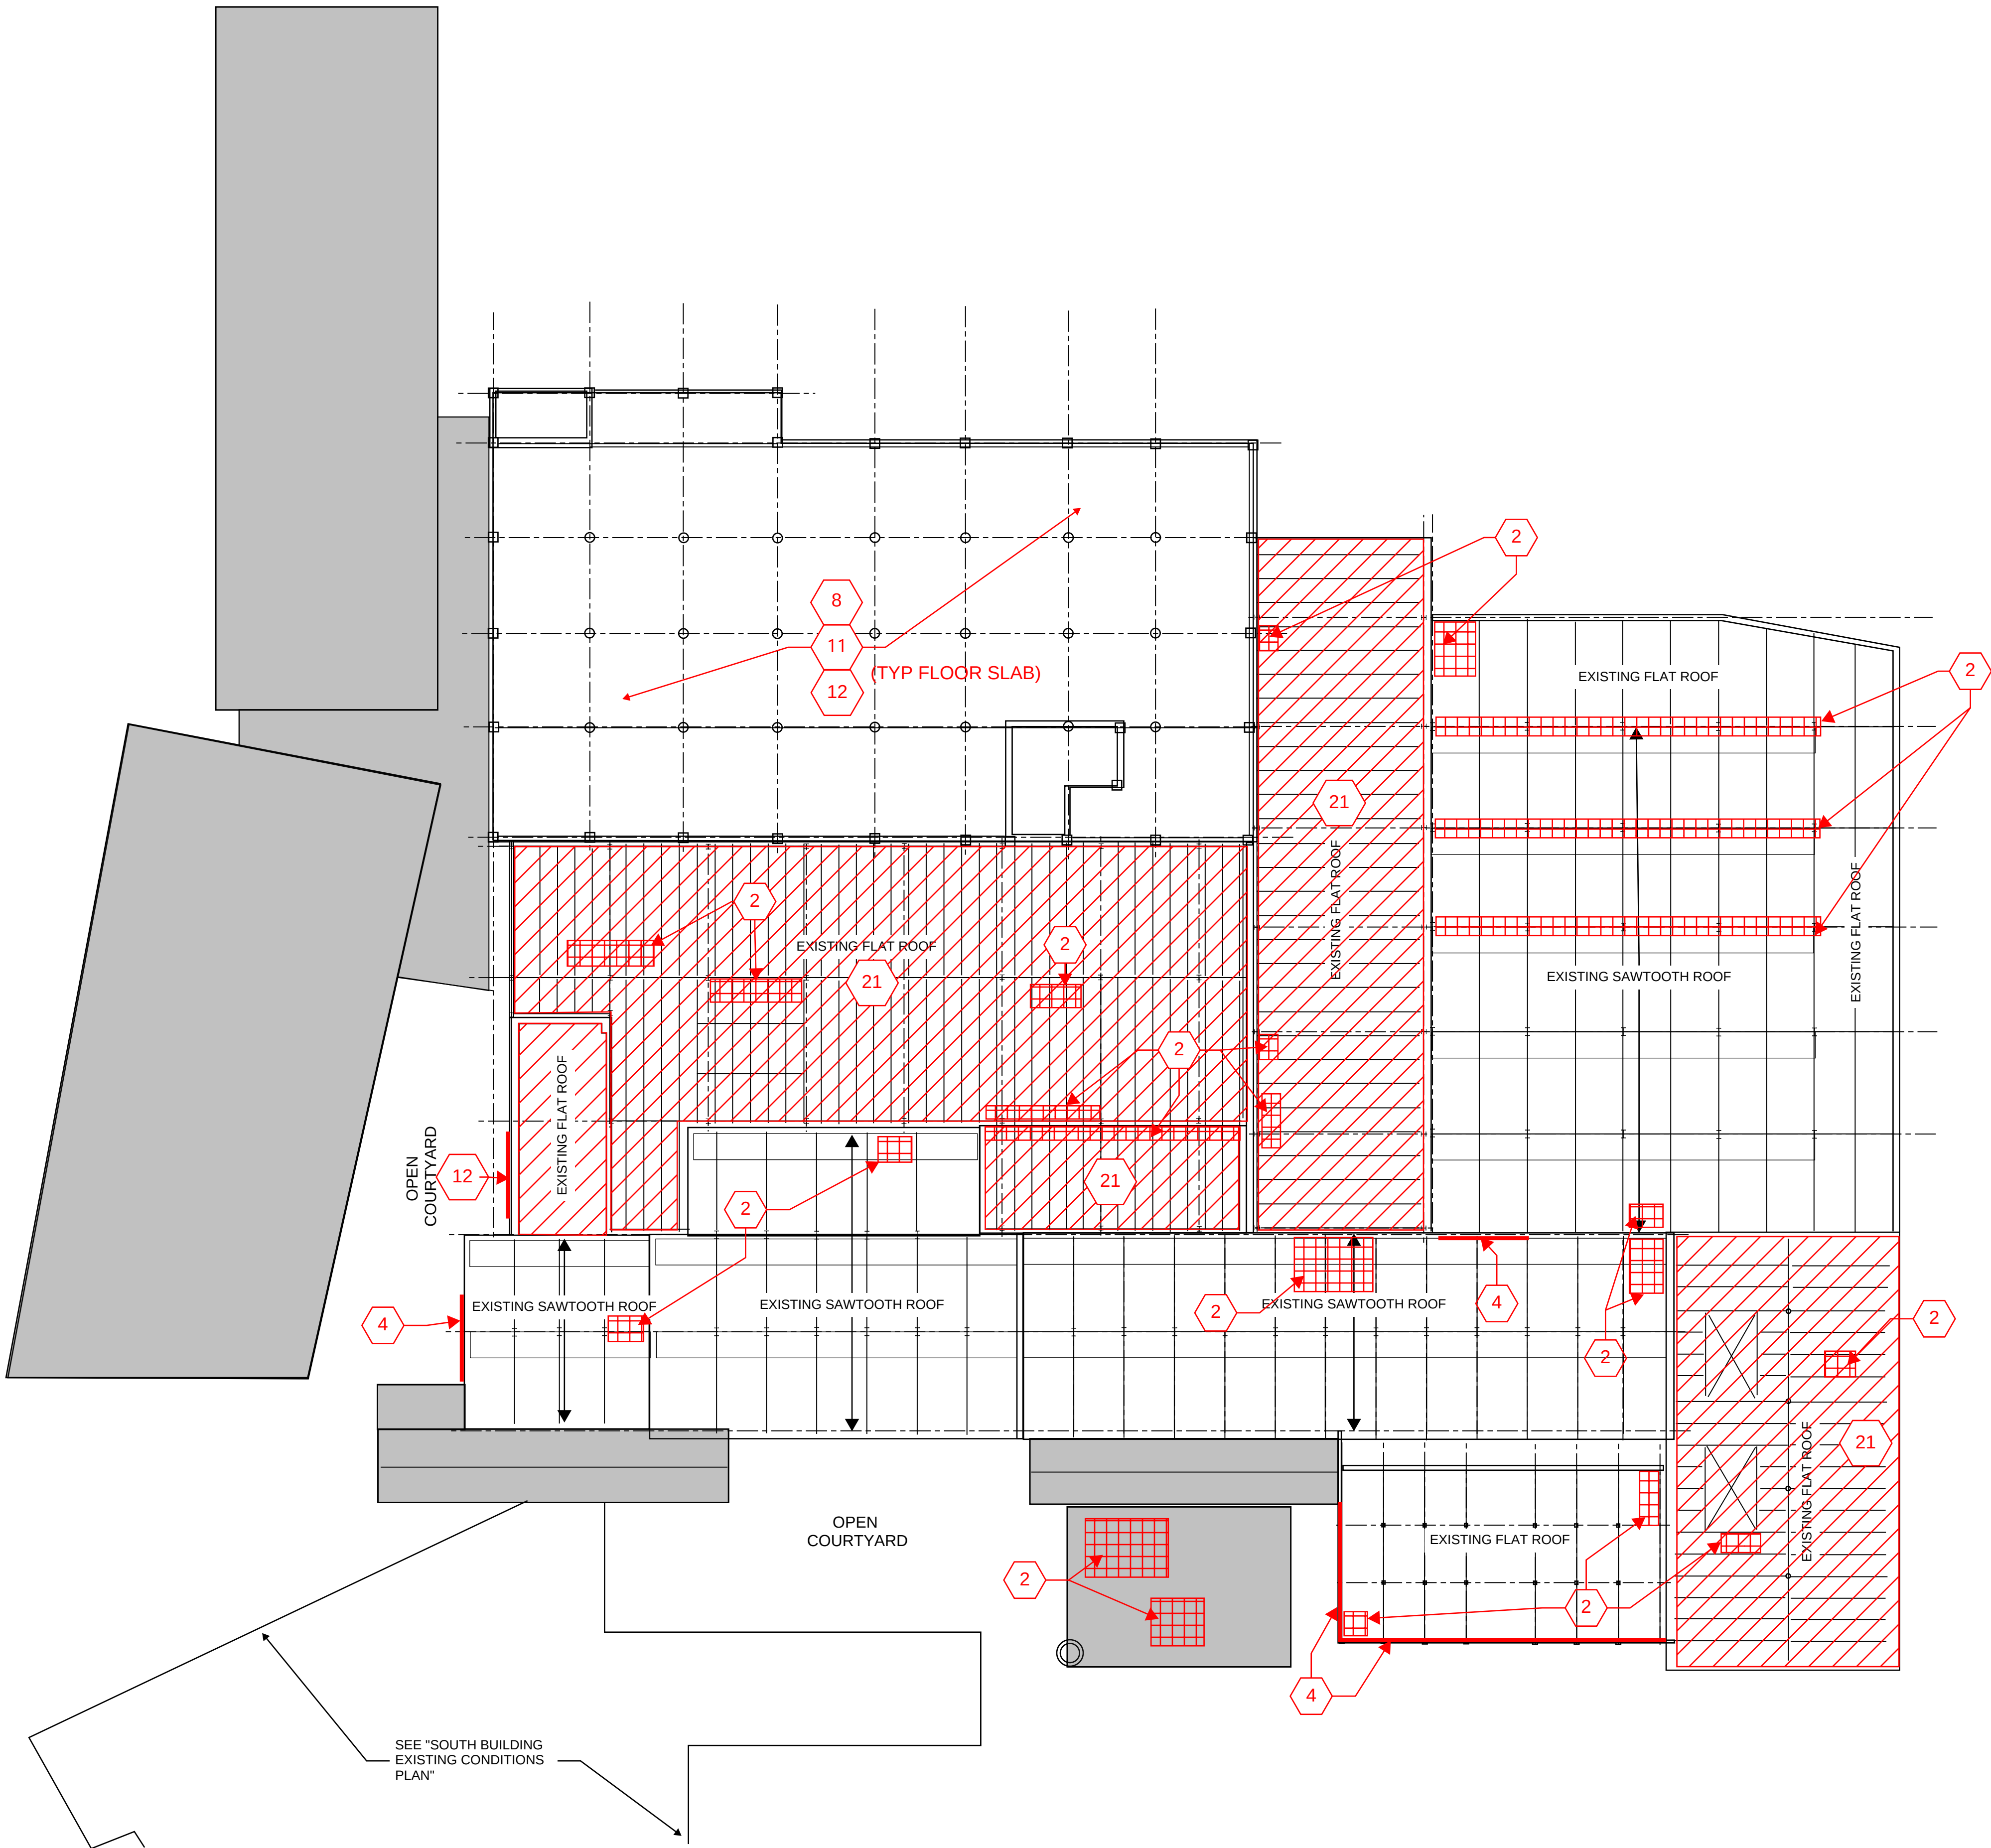

- KEYNOTES:**
- 1. FLOOR COLLAPSE
 - 2. ROOF COLLAPSE
 - 3. WALL COLLAPSE
 - 4. MASONRY DETERIORATION
 - 5. MASONRY CRACKS (HORIZONTAL)
 - 6. MASONRY CRACKS (VERTICAL)
 - 7. MASONRY CRACKS (DIAGONAL)
 - 8. CONCRETE FLOOR SLAB CRACKS/SPALLS
 - 9. CONCRETE COLUMN CRACKING/SPALLING
 - 10. CONCRETE BEAM CRACKING/SPALLING
 - 11. EXPOSED REBAR
 - 12. ORGANIC GROWTH ON STRUCTURAL ELEMENT
 - 13. PARAPET DAMAGE
 - 14. HEADER/LINTEL DAMAGE
 - 15. CMU WALL DAMAGE
 - 16. CRUMBLED BRICK FRAGMENTS
 - 17. EFFLORESCENCE
 - 18. MISSING MASONRY UNITS (BRICK OR CMU)
 - 19. FOUNDATION DETERIORATION
 - 20. INACCESSIBLE AREAS (DEBRIS OR EXCESSIVE MATERIAL STORAGE)
 - 21. DETERIORATED GYPSUM/CONC ROOF DECK
 - 22. STEEL COLUMN DAMAGE/DETERIORATION
 - 23. DAMAGED STEEL BEAM OR METAL JOIST
 - 24. BLACK MOLD

THIRD FLOOR FRAMING PLAN
NORTH BUILDING

SCHATZ BOA
60 FAIRLAWN AVE
POUGHKEEPSIE, NY

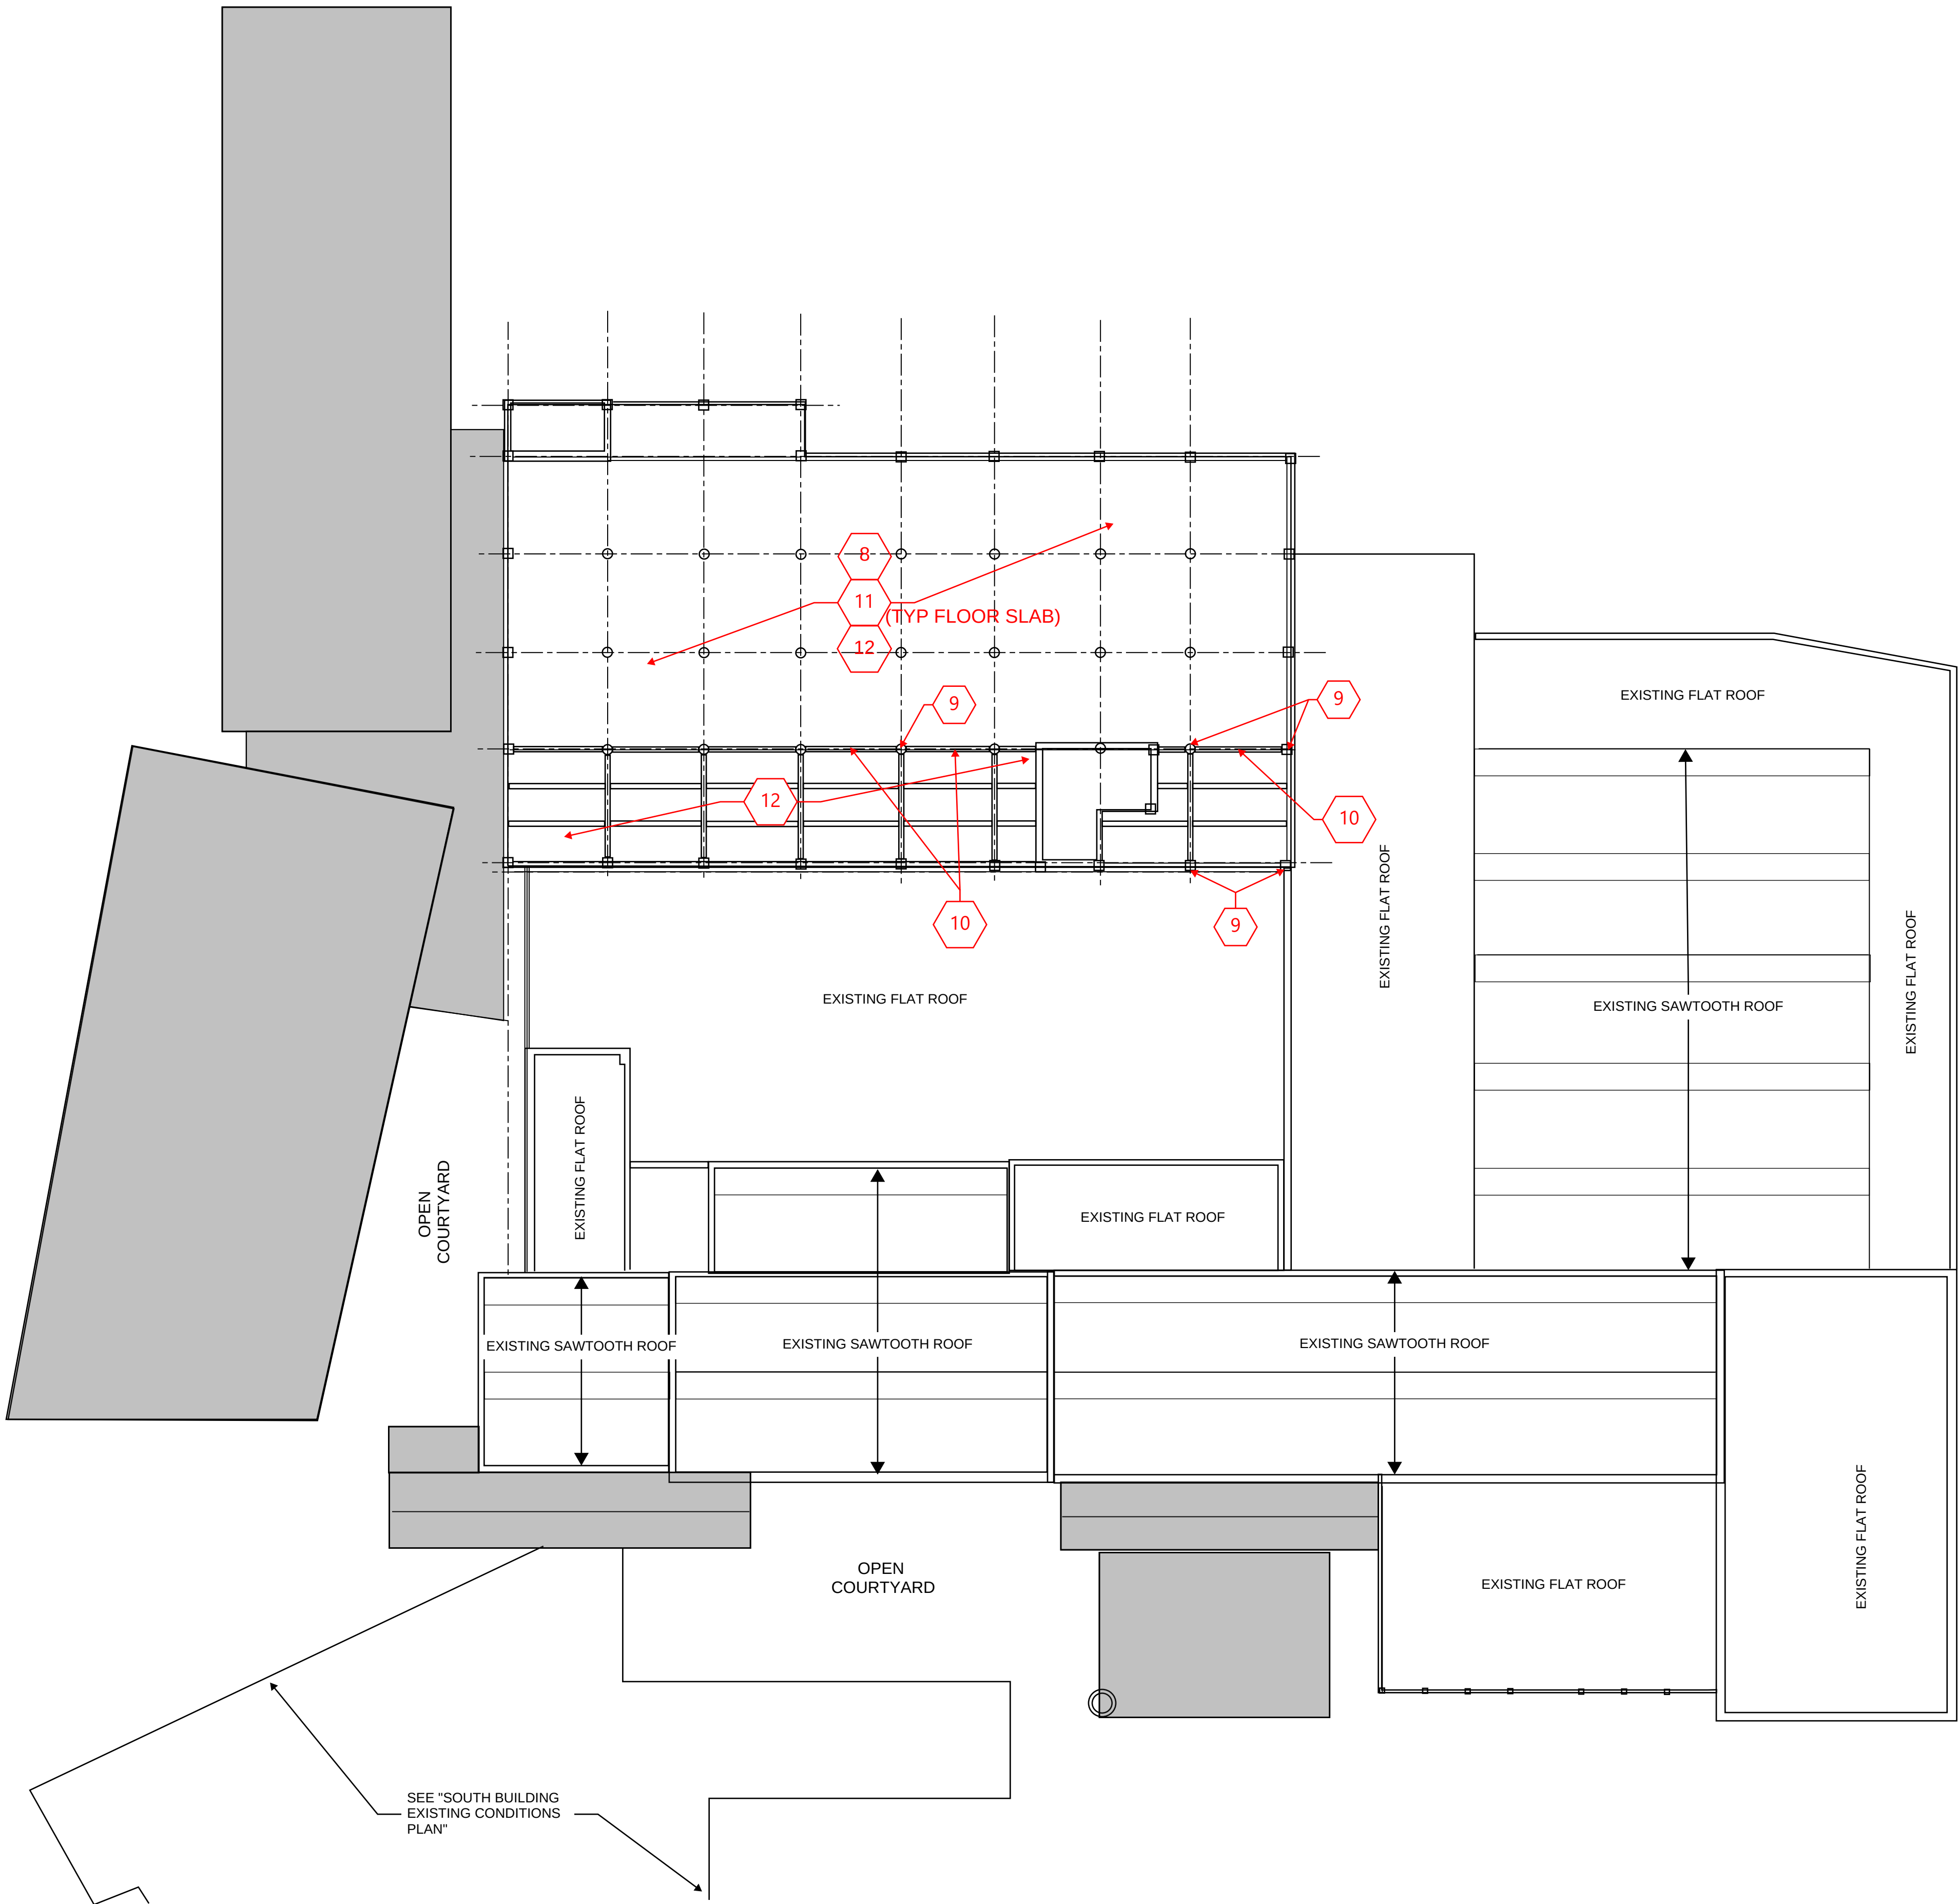


x

KEYNOTES:

- 1. FLOOR COLLAPSE
- 2. ROOF COLLAPSE
- 3. WALL COLLAPSE
- 4. MASONRY DETERIORATION
- 5. MASONRY CRACKS (HORIZONTAL)
- 6. MASONRY CRACKS (VERTICAL)
- 7. MASONRY CRACKS (DIAGONAL)
- 8. CONCRETE FLOOR SLAB CRACKS/SPALLS
- 9. CONCRETE COLUMN CRACKING/SPALLING
- 10. CONCRETE BEAM CRACKING/SPALLING
- 11. EXPOSED REBAR
- 12. ORGANIC GROWTH ON STRUCTURAL ELEMENT
- 13. PARAPET DAMAGE
- 14. HEADER/LINTEL DAMAGE
- 15. CMU WALL DAMAGE
- 16. CRUMBLED BRICK FRAGMENTS
- 17. EFFLORESCENCE
- 18. MISSING MASONRY UNITS (BRICK OR CMU)
- 19. FOUNDATION DETERIORATION
- 20. INACCESSIBLE AREAS (DEBRIS OR EXCESSIVE MATERIAL STORAGE)
- 21. DETERIORATED GYPSUM/CONC ROOF DECK
- 22. STEEL COLUMN DAMAGE/DETERIORATION
- 23. DAMAGED STEEL BEAM OR METAL JOIST
- 24. BLACK MOLD

HIGH ROOF FRAMING PLAN
NORTH BUILDING

SCHATZ BOA
60 FAIRLAWN AVE
POUGHKEEPSIE, NY

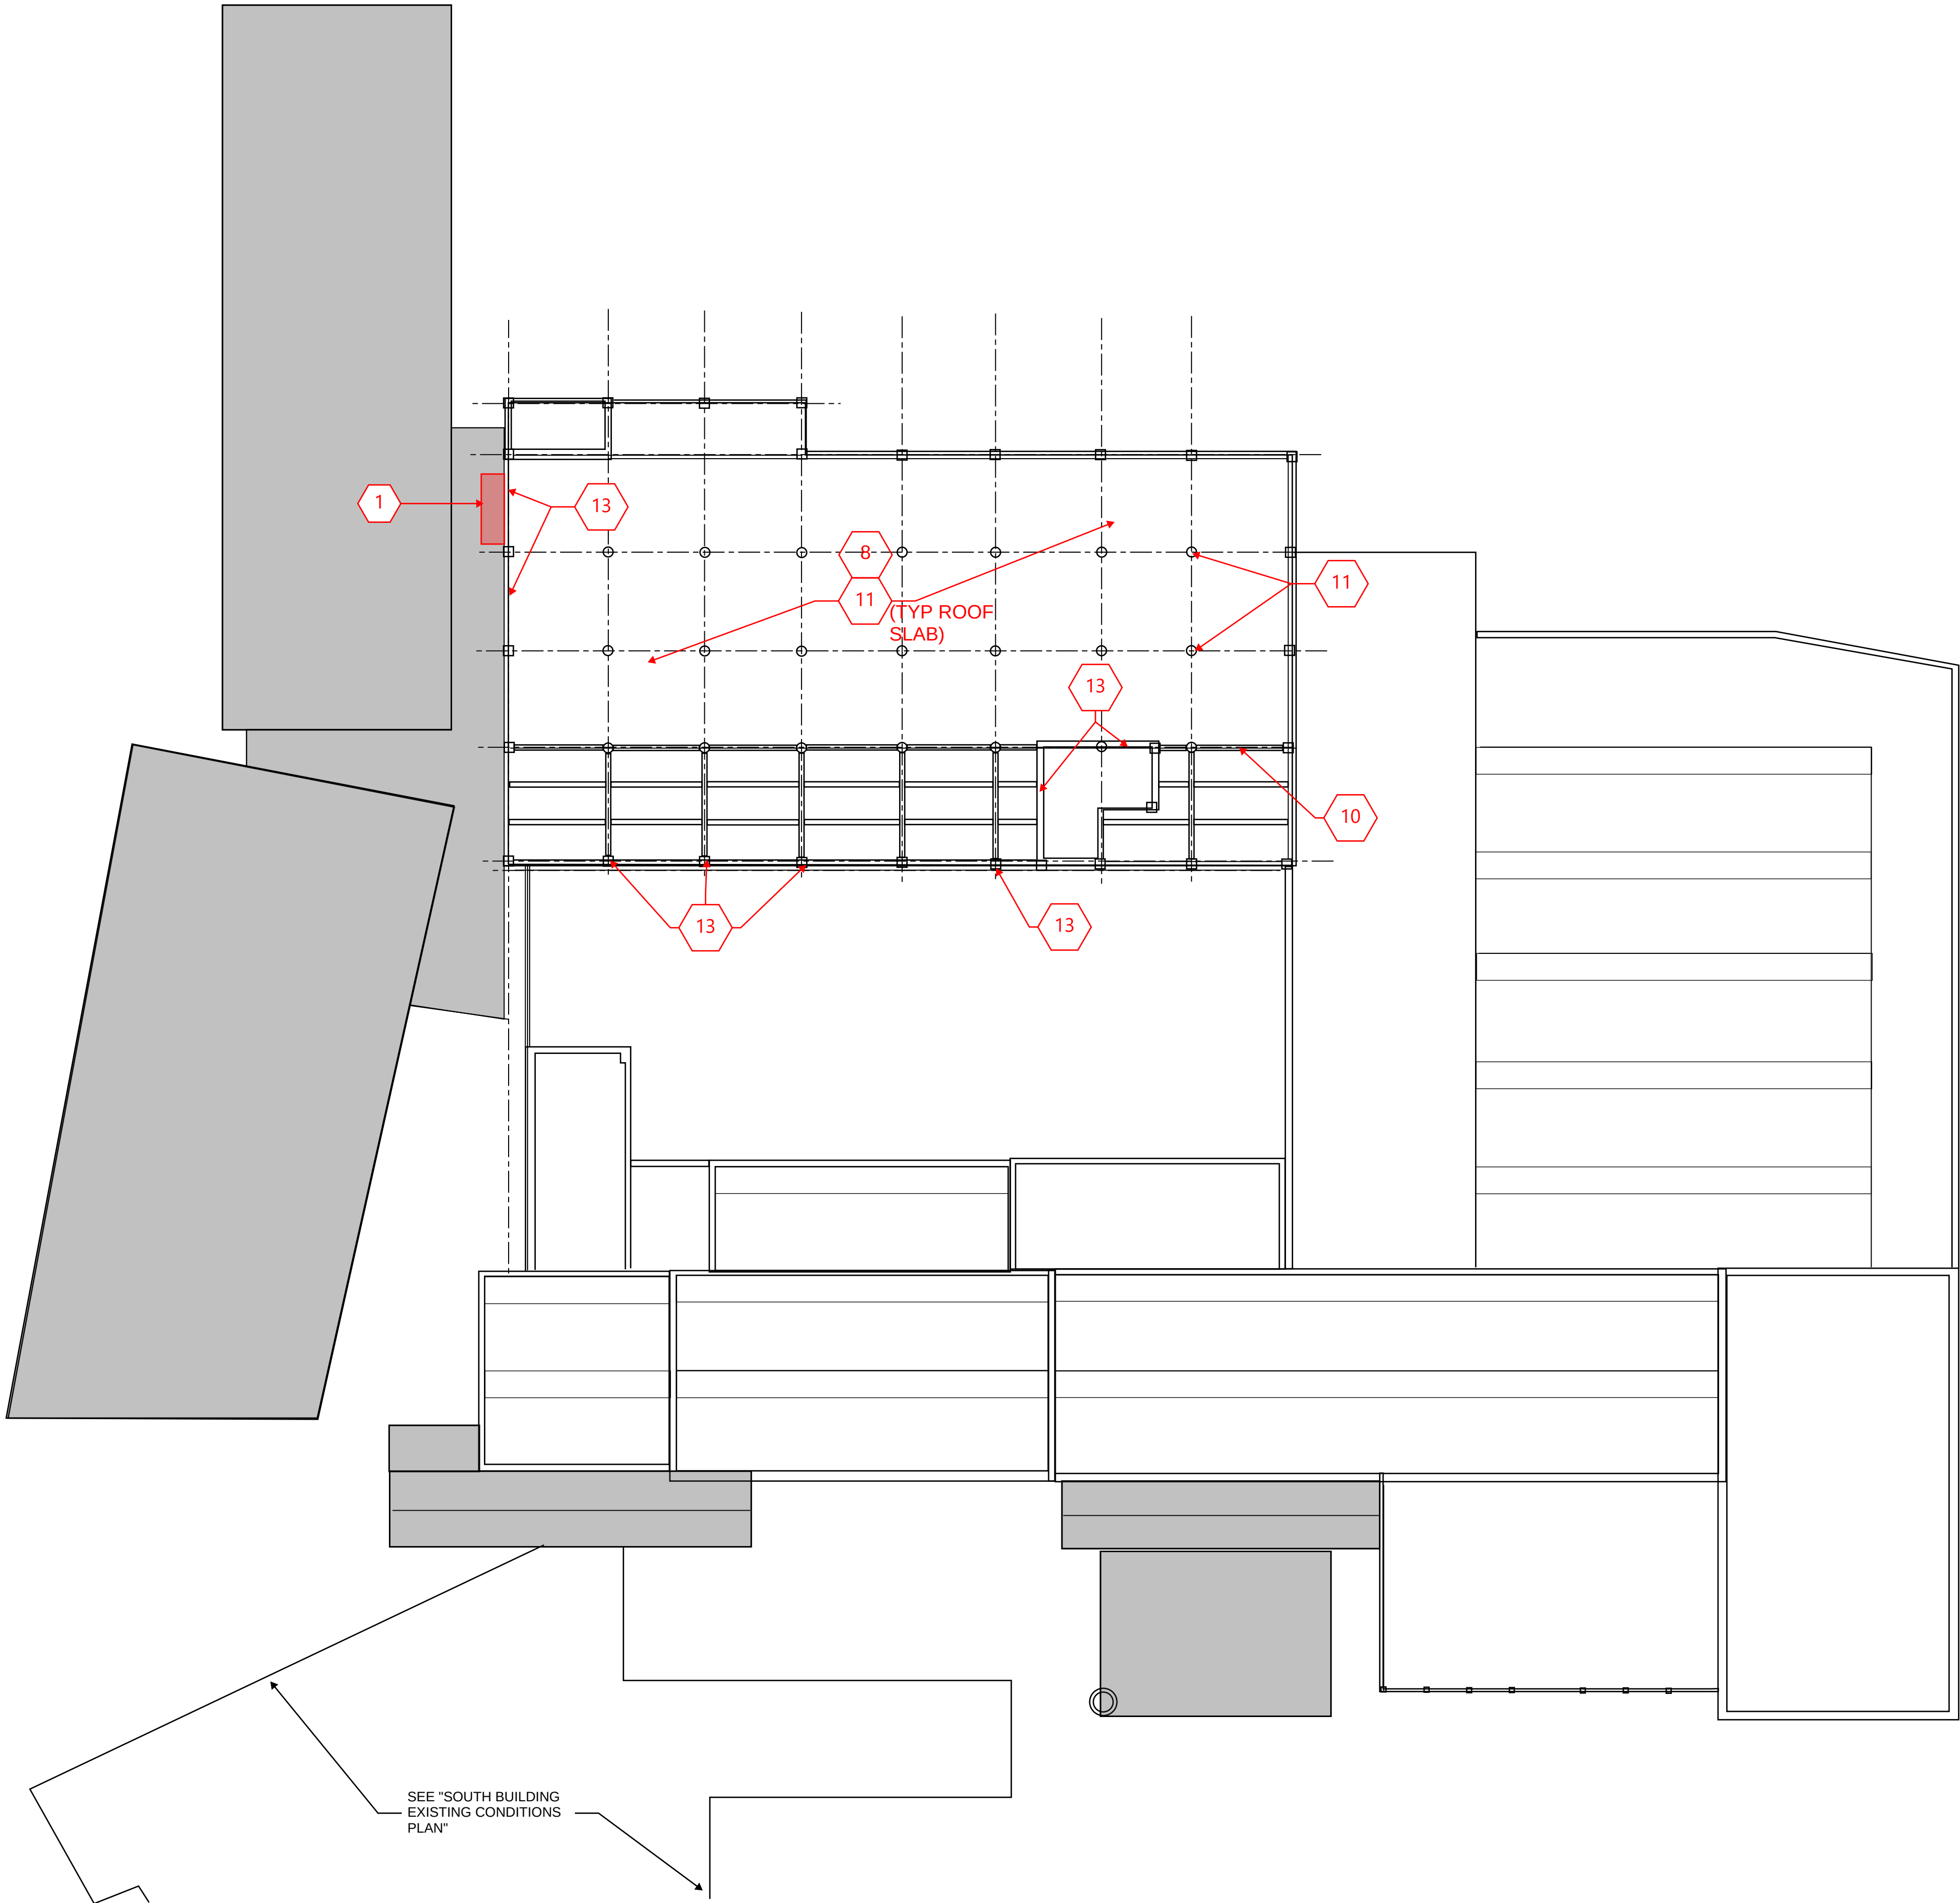

- KEYNOTES:**
- 1. FLOOR COLLAPSE
 - 2. ROOF COLLAPSE
 - 3. WALL COLLAPSE
 - 4. MASONRY DETERIORATION
 - 5. MASONRY CRACKS (HORIZONTAL)
 - 6. MASONRY CRACKS (VERTICAL)
 - 7. MASONRY CRACKS (DIAGONAL)
 - 8. CONCRETE FLOOR SLAB CRACKS/SPALLS
 - 9. CONCRETE COLUMN CRACKING/SPALLING
 - 10. CONCRETE BEAM CRACKING/SPALLING
 - 11. EXPOSED REBAR
 - 12. ORGANIC GROWTH ON STRUCTURAL ELEMENT
 - 13. PARAPET DAMAGE
 - 14. HEADER/LINTEL DAMAGE
 - 15. CMU WALL DAMAGE
 - 16. CRUMBLED BRICK FRAGMENTS
 - 17. EFFLORESCENCE
 - 18. MISSING MASONRY UNITS (BRICK OR CMU)
 - 19. FOUNDATION DETERIORATION
 - 20. INACCESSIBLE AREAS (DEBRIS OR EXCESSIVE MATERIAL STORAGE)
 - 21. DETERIORATED GYPSUM/CONC ROOF DECK
 - 22. STEEL COLUMN DAMAGE/DETERIORATION
 - 23. DAMAGED STEEL BEAM OR METAL JOIST
 - 24. BLACK MOLD