


APPENDIX C.2 | NORTH BUILDING EXISTING CONDITIONS PLAN

GROUND FLOOR PLAN
NORTH BUILDING

SCHATZ BOA
60 FAIRLAWN AVE
POUGHKEEPSIE, NY

LEGEND:

- CONCRETE SLAB-ON-GROUND
- ASSUMED WOOD FRAMED FLOOR
- NOT IN SCOPE
- NOT ACCESSIBLE

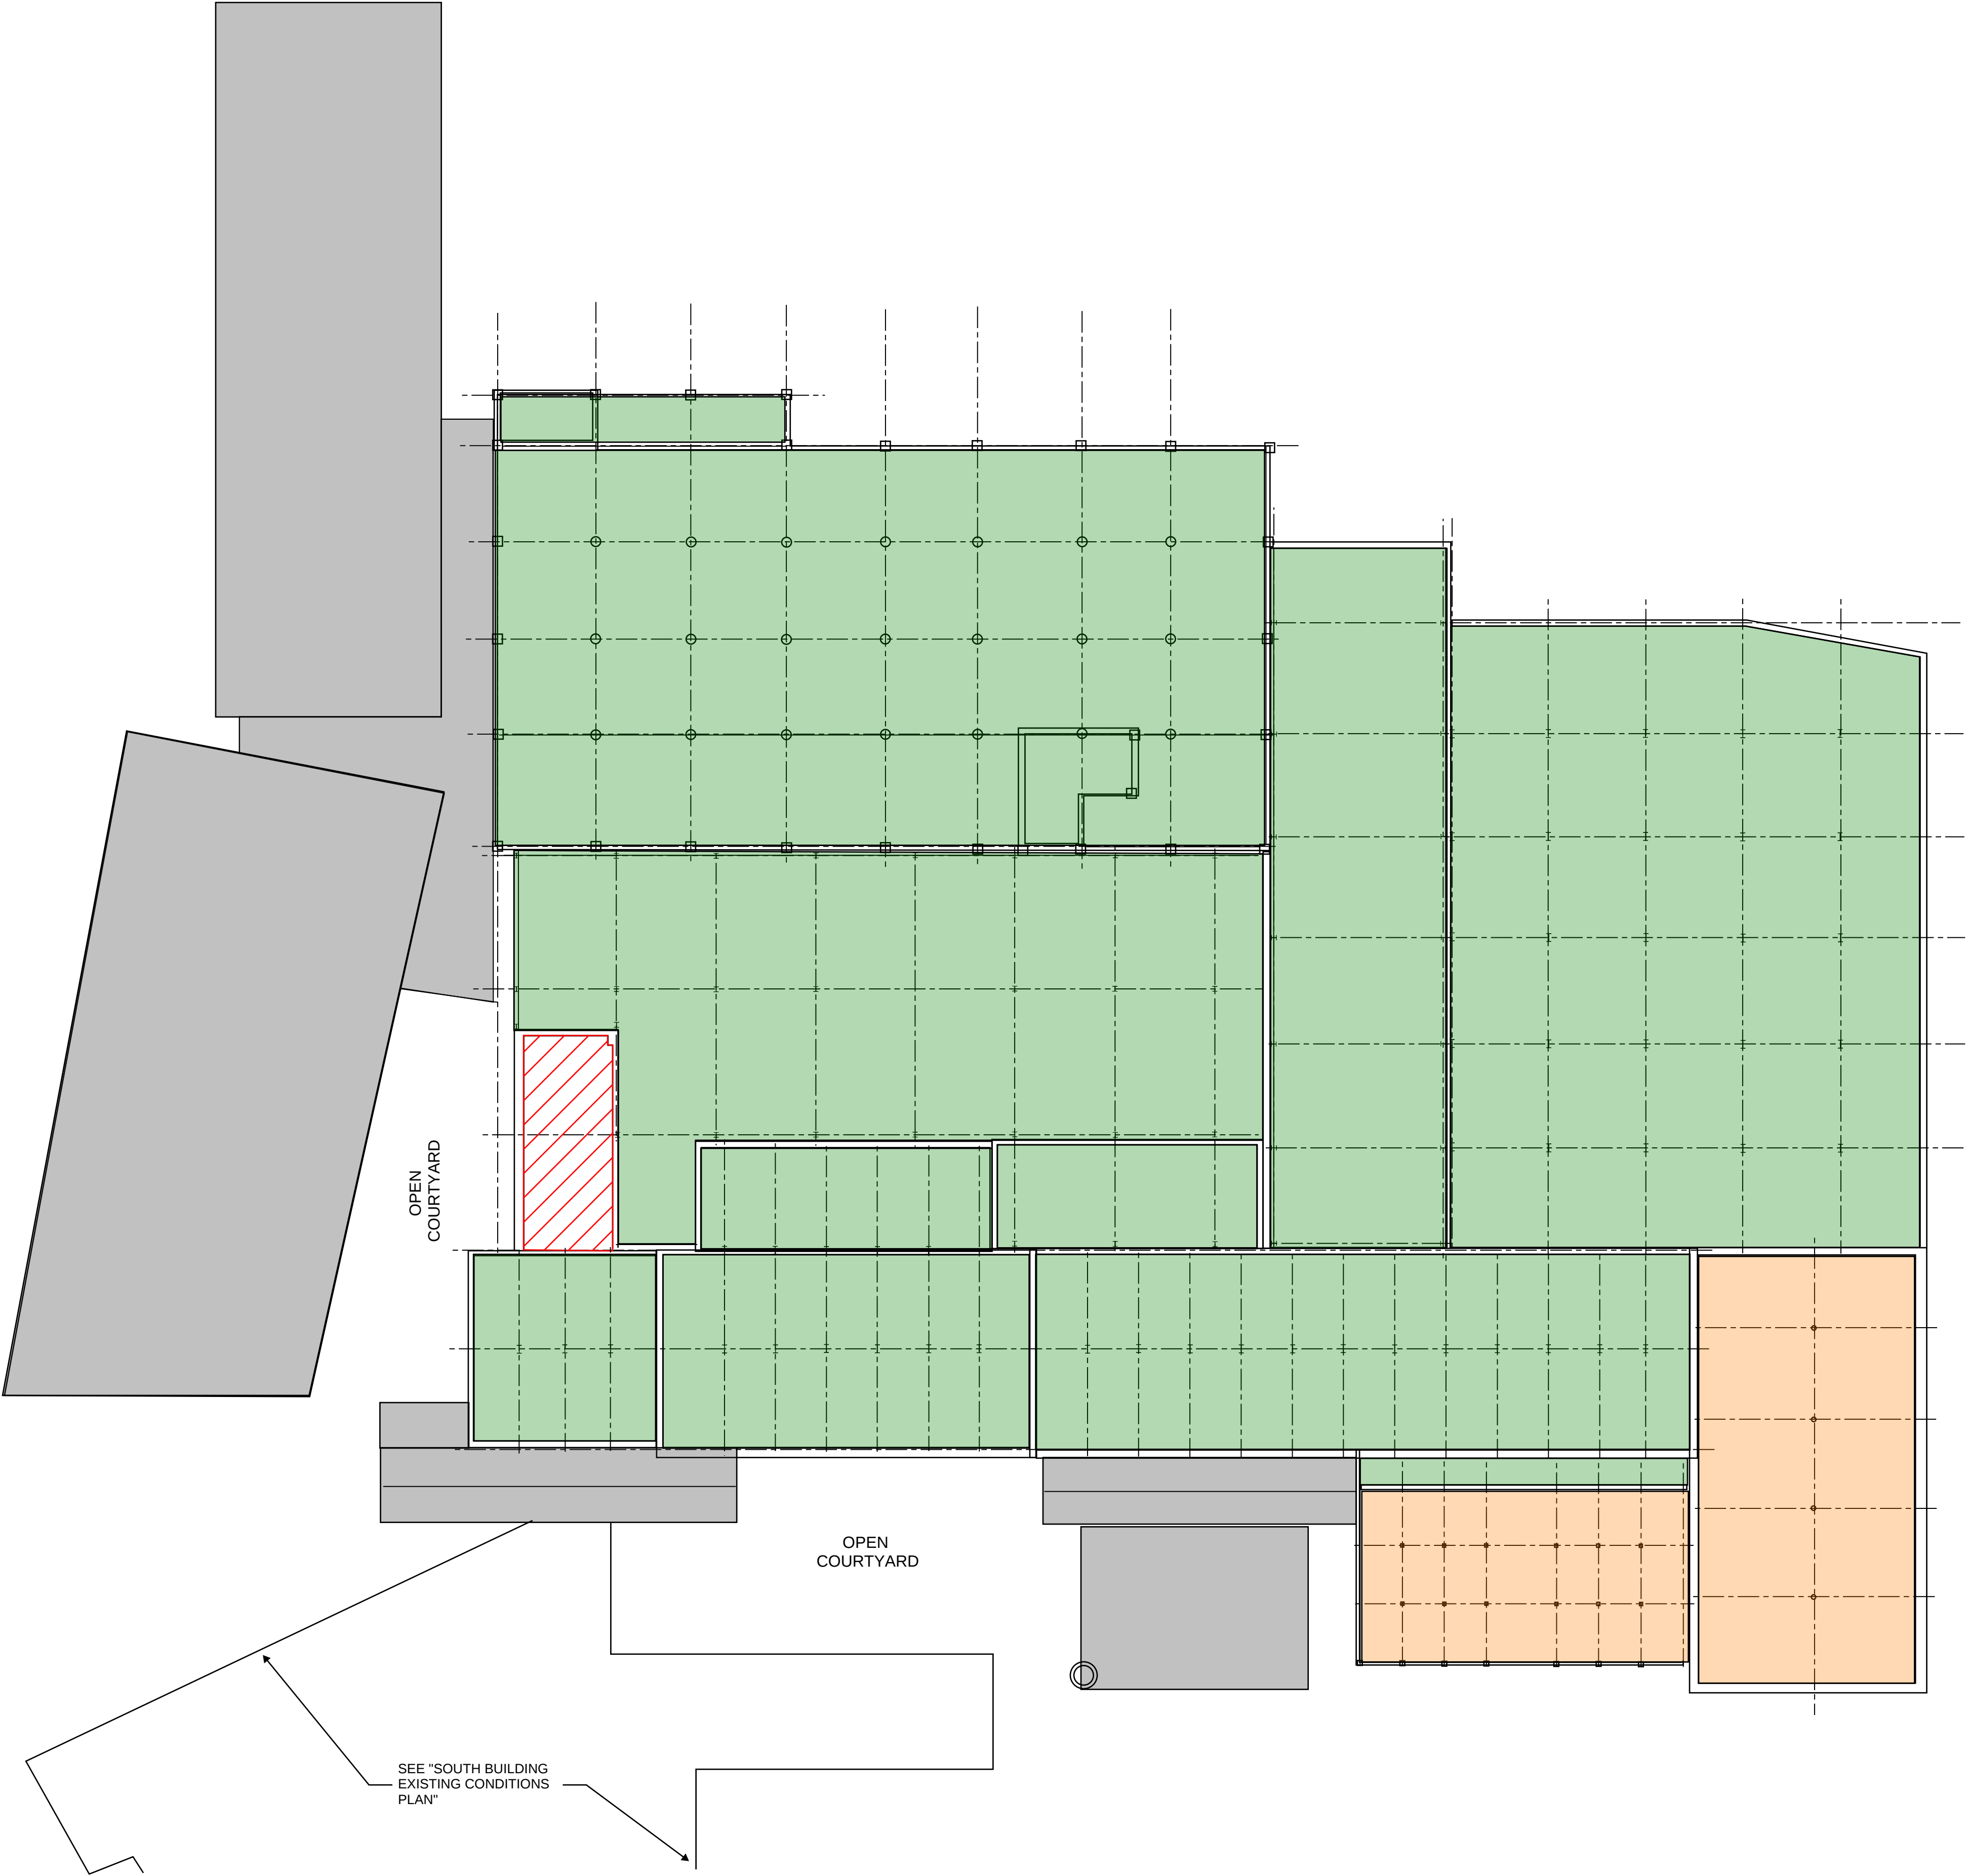


SECOND FLOOR/LOW ROOF
FRAMING PLAN
NORTH BUILDING

SCHATZ BOA
60 FAIRLAWN AVE
POUGHKEEPSIE, NY

LEGEND:


- STRUCTURAL CONCRETE ONE-WAY SLAB
- STRUCTURAL CONCRETE TWO-WAY SLAB
- GYP SUM DECK ON BULB TEES ON STRUCTURAL STEEL
- METAL EDGE GYP SUM PLANK ON OPEN WEB METAL JOISTS
- CONCRETE STAIRS WITH CONCRETE LANDINGS
- METAL EDGE GYP SUM PLANK ON STRUCTURAL STEEL
- TONGUE AND GROOVE WOOD PLANK DECKING ON STRUCTURAL STEEL
- TONGUE AND GROOVE WOOD PLANK DECKING ON TIMBER FRAMING
- NOT IN SCOPE
- NOT ACCESSIBLE

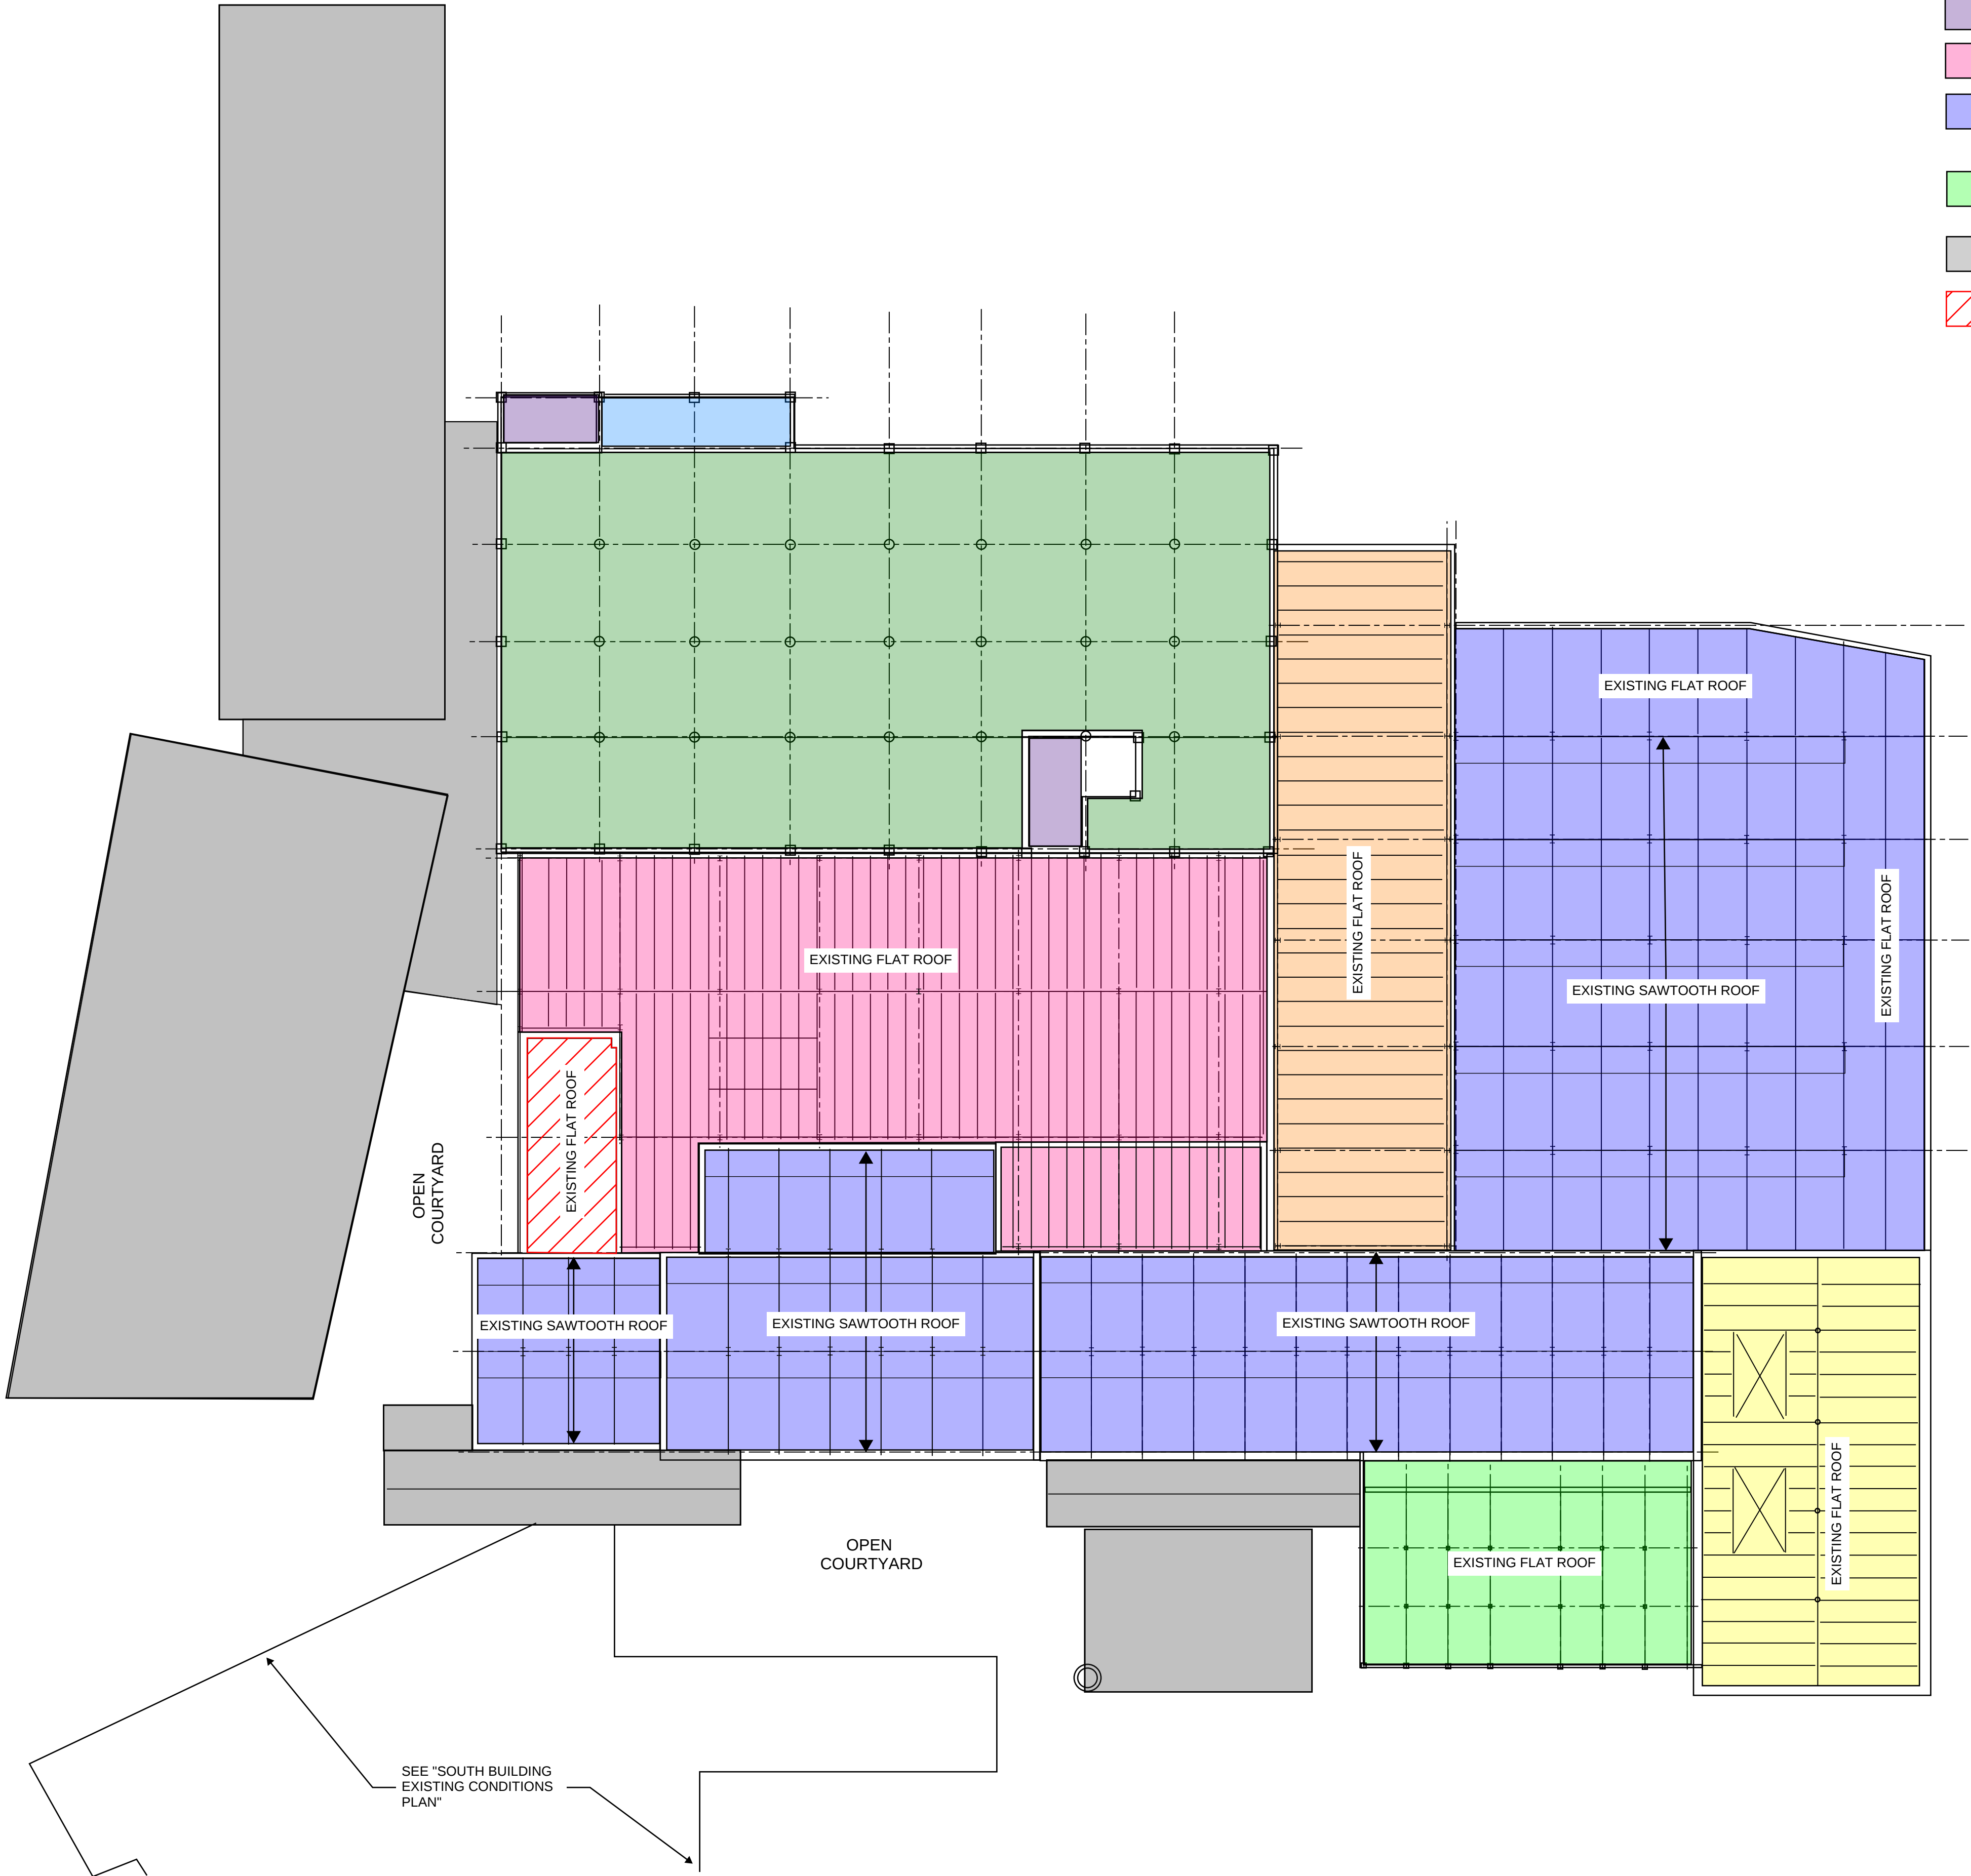

SCHATZ BOA
60 FAIRLAWN AVE
POUGHKEEPSIE, NY

SCHATZ BOA
60 FAIRLAWN AVE
POUGHKEEPSIE, NY

	STRUCTURAL CONCRETE ONE-WAY SLAB
	STRUCTURAL CONCRETE TWO-WAY SLAB
	CONCRETE CHANNEL PLANK DECK ON OPEN WEB METAL JOISTS
	METAL EDGE GYPSUM PLANK ON OPEN WEB METAL JOISTS
	STEEL DECK ON STEEL JOISTS
	STEEL STAIRS WITH CONCRETE LANDINGS
	PRECAST CHANNEL SLAB ON STRUCTURAL STEEL
	WOOD DECK ON WOOD FRAMING
	NOT IN SCOPE

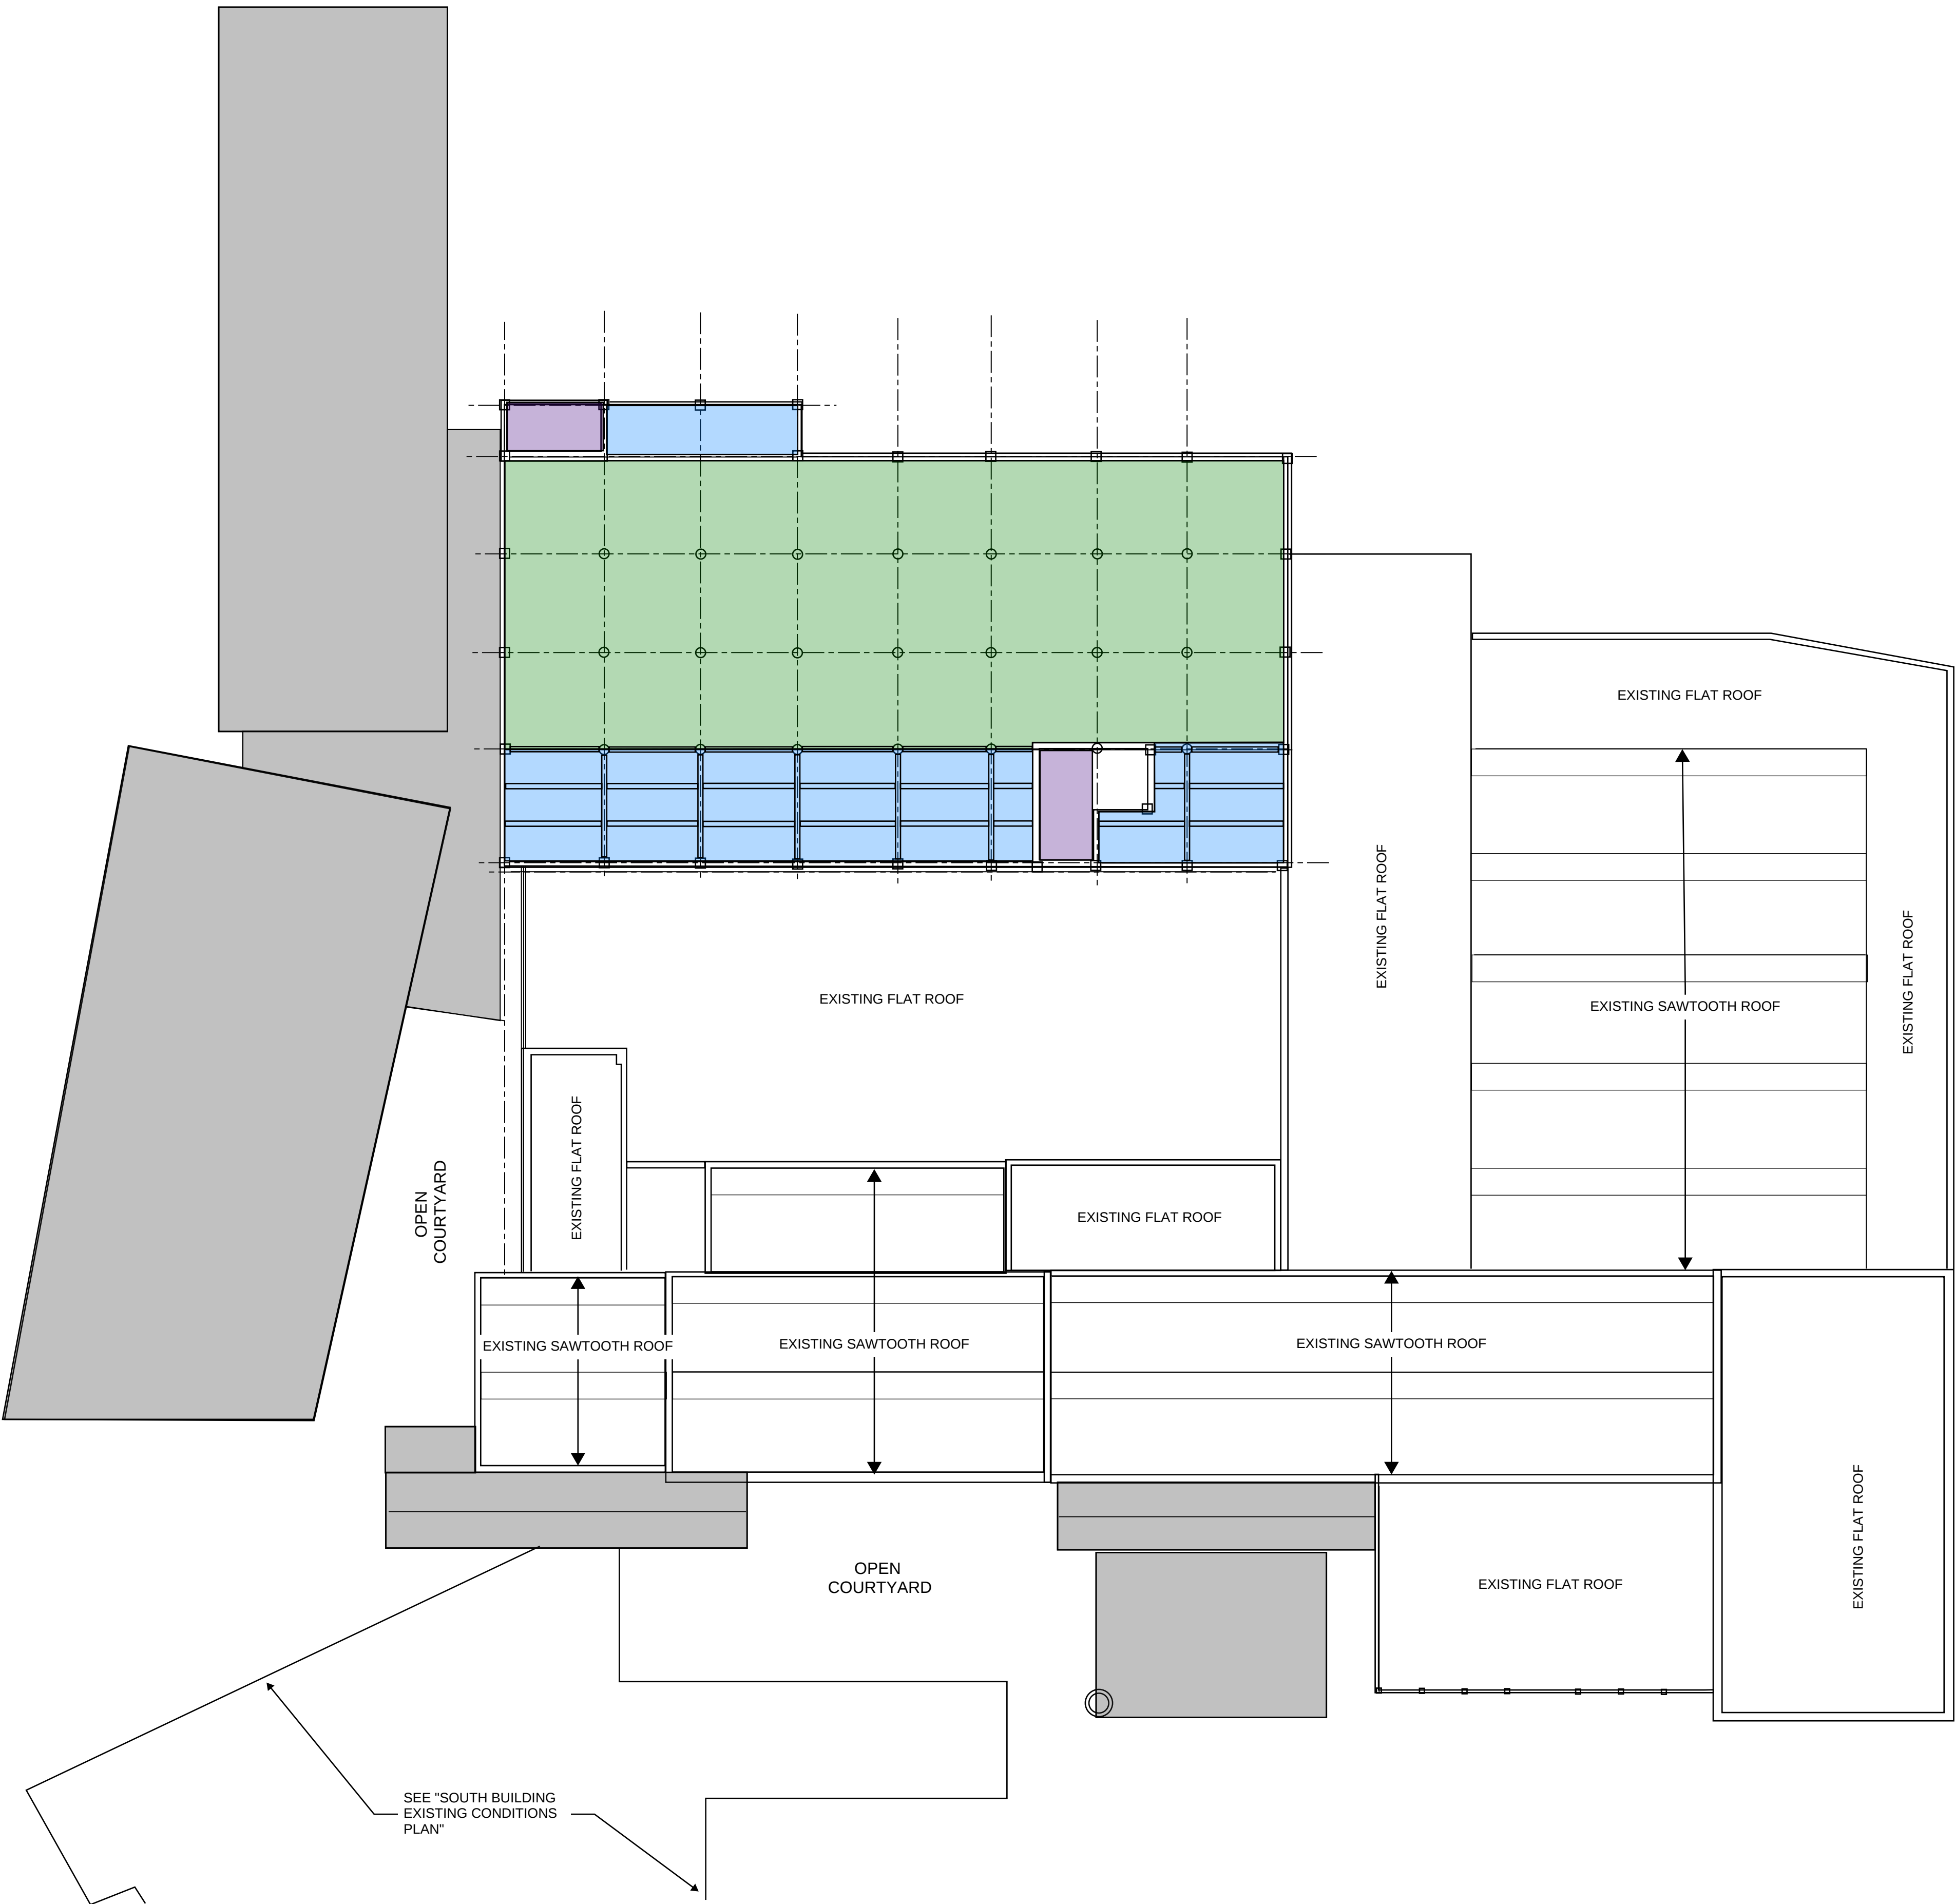

HIGH ROOF FRAMING PLAN
NORTH BUILDING

SCHATZ BOA
60 FAIRLAWN AVE
POUGHKEEPSIE, NY

LEGEND:

- STRUCTURAL CONCRETE ONE-WAY SLAB
- STRUCTURAL CONCRETE TWO-WAY SLAB
- CONCRETE CHANNEL PLANK DECK ON OPEN WEB METAL JOISTS
- METAL EDGE GYPSUM PLANK ON OPEN WEB METAL JOISTS
- STEEL DECK ON STEEL JOISTS
- STEEL STAIRS WITH CONCRETE LANDINGS
- PRECAST CHANNEL SLAB ON STRUCTURAL STEEL
- WOOD DECK ON WOOD FRAMING
- NOT IN SCOPE

