


# **APPENDIX C.4 | SOUTH BUILDING EXISTING CONDITIONS PLAN**

GROUND FLOOR PLAN  
SOUTH BUILDING

SCHATZ BOA  
60 FAIRLAWN AVE  
POUGHKEEPSIE, NY

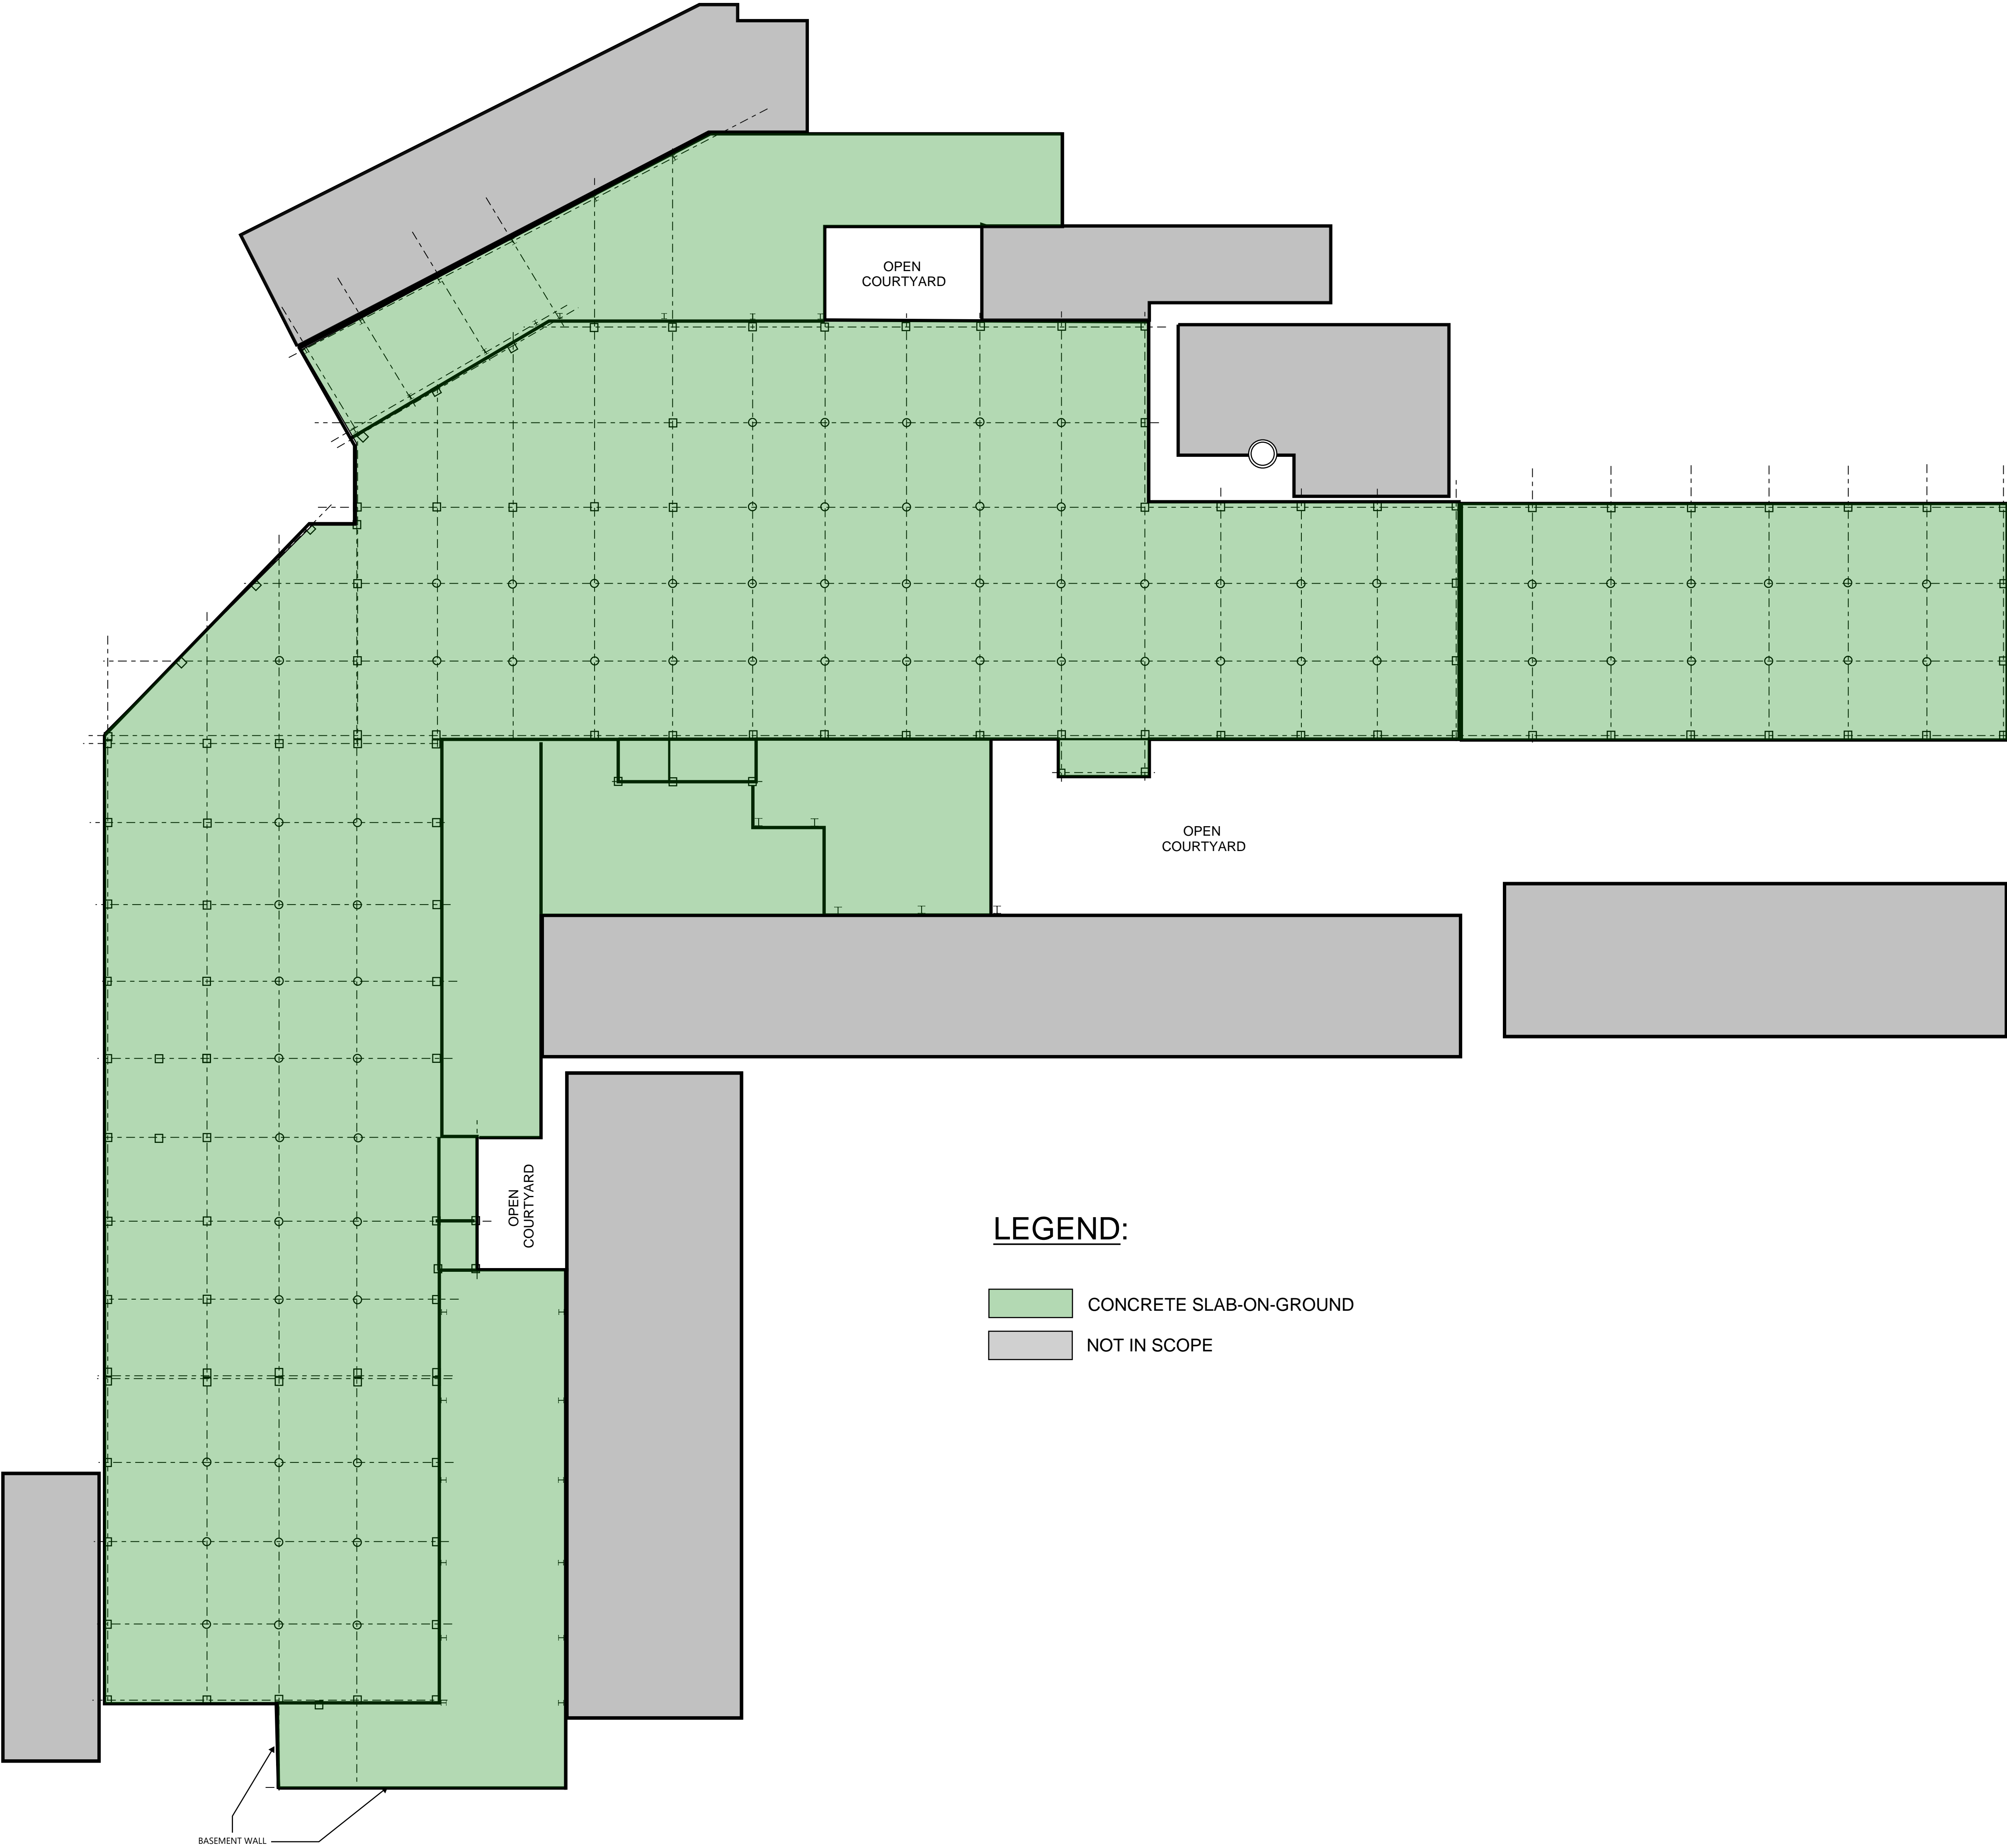



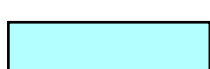






LEGEND:

- CONCRETE SLAB-ON-GROUND
- NOT IN SCOPE

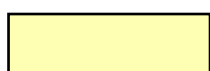
SCHATZ BOA  
60 FAIRLAWN AVE  
POUGHKEEPSIE, NY



- |   |  |
|---|--|
|  | STRUCTURAL CONCRETE ONE-WAY SLAB                     |
|  | STRUCTURAL CONCRETE TWO-WAY SLAB                     |
|  | CONCRETE CHANNEL PLANK DECK ON OPEN WEB METAL JOISTS |
|  | METAL EDGE GYPSUM PLANK ON OPEN WEB METAL JOISTS     |
|  | STEEL DECK ON STEEL JOISTS                           |
|  | STEEL STAIRS WITH CONCRETE LANDINGS                  |
|  | PRECAST CHANNEL SLAB ON STRUCTURAL STEEL             |
|  | WOOD DECK ON WOOD FRAMING                            |
|  | NOT IN SCOPE   |


THIRD FLOOR FRAMING PLAN  
SOUTH BUILDING

SCHATZ BOA  
60 FAIRLAWN AVE  
POUGHKEEPSIE, NY

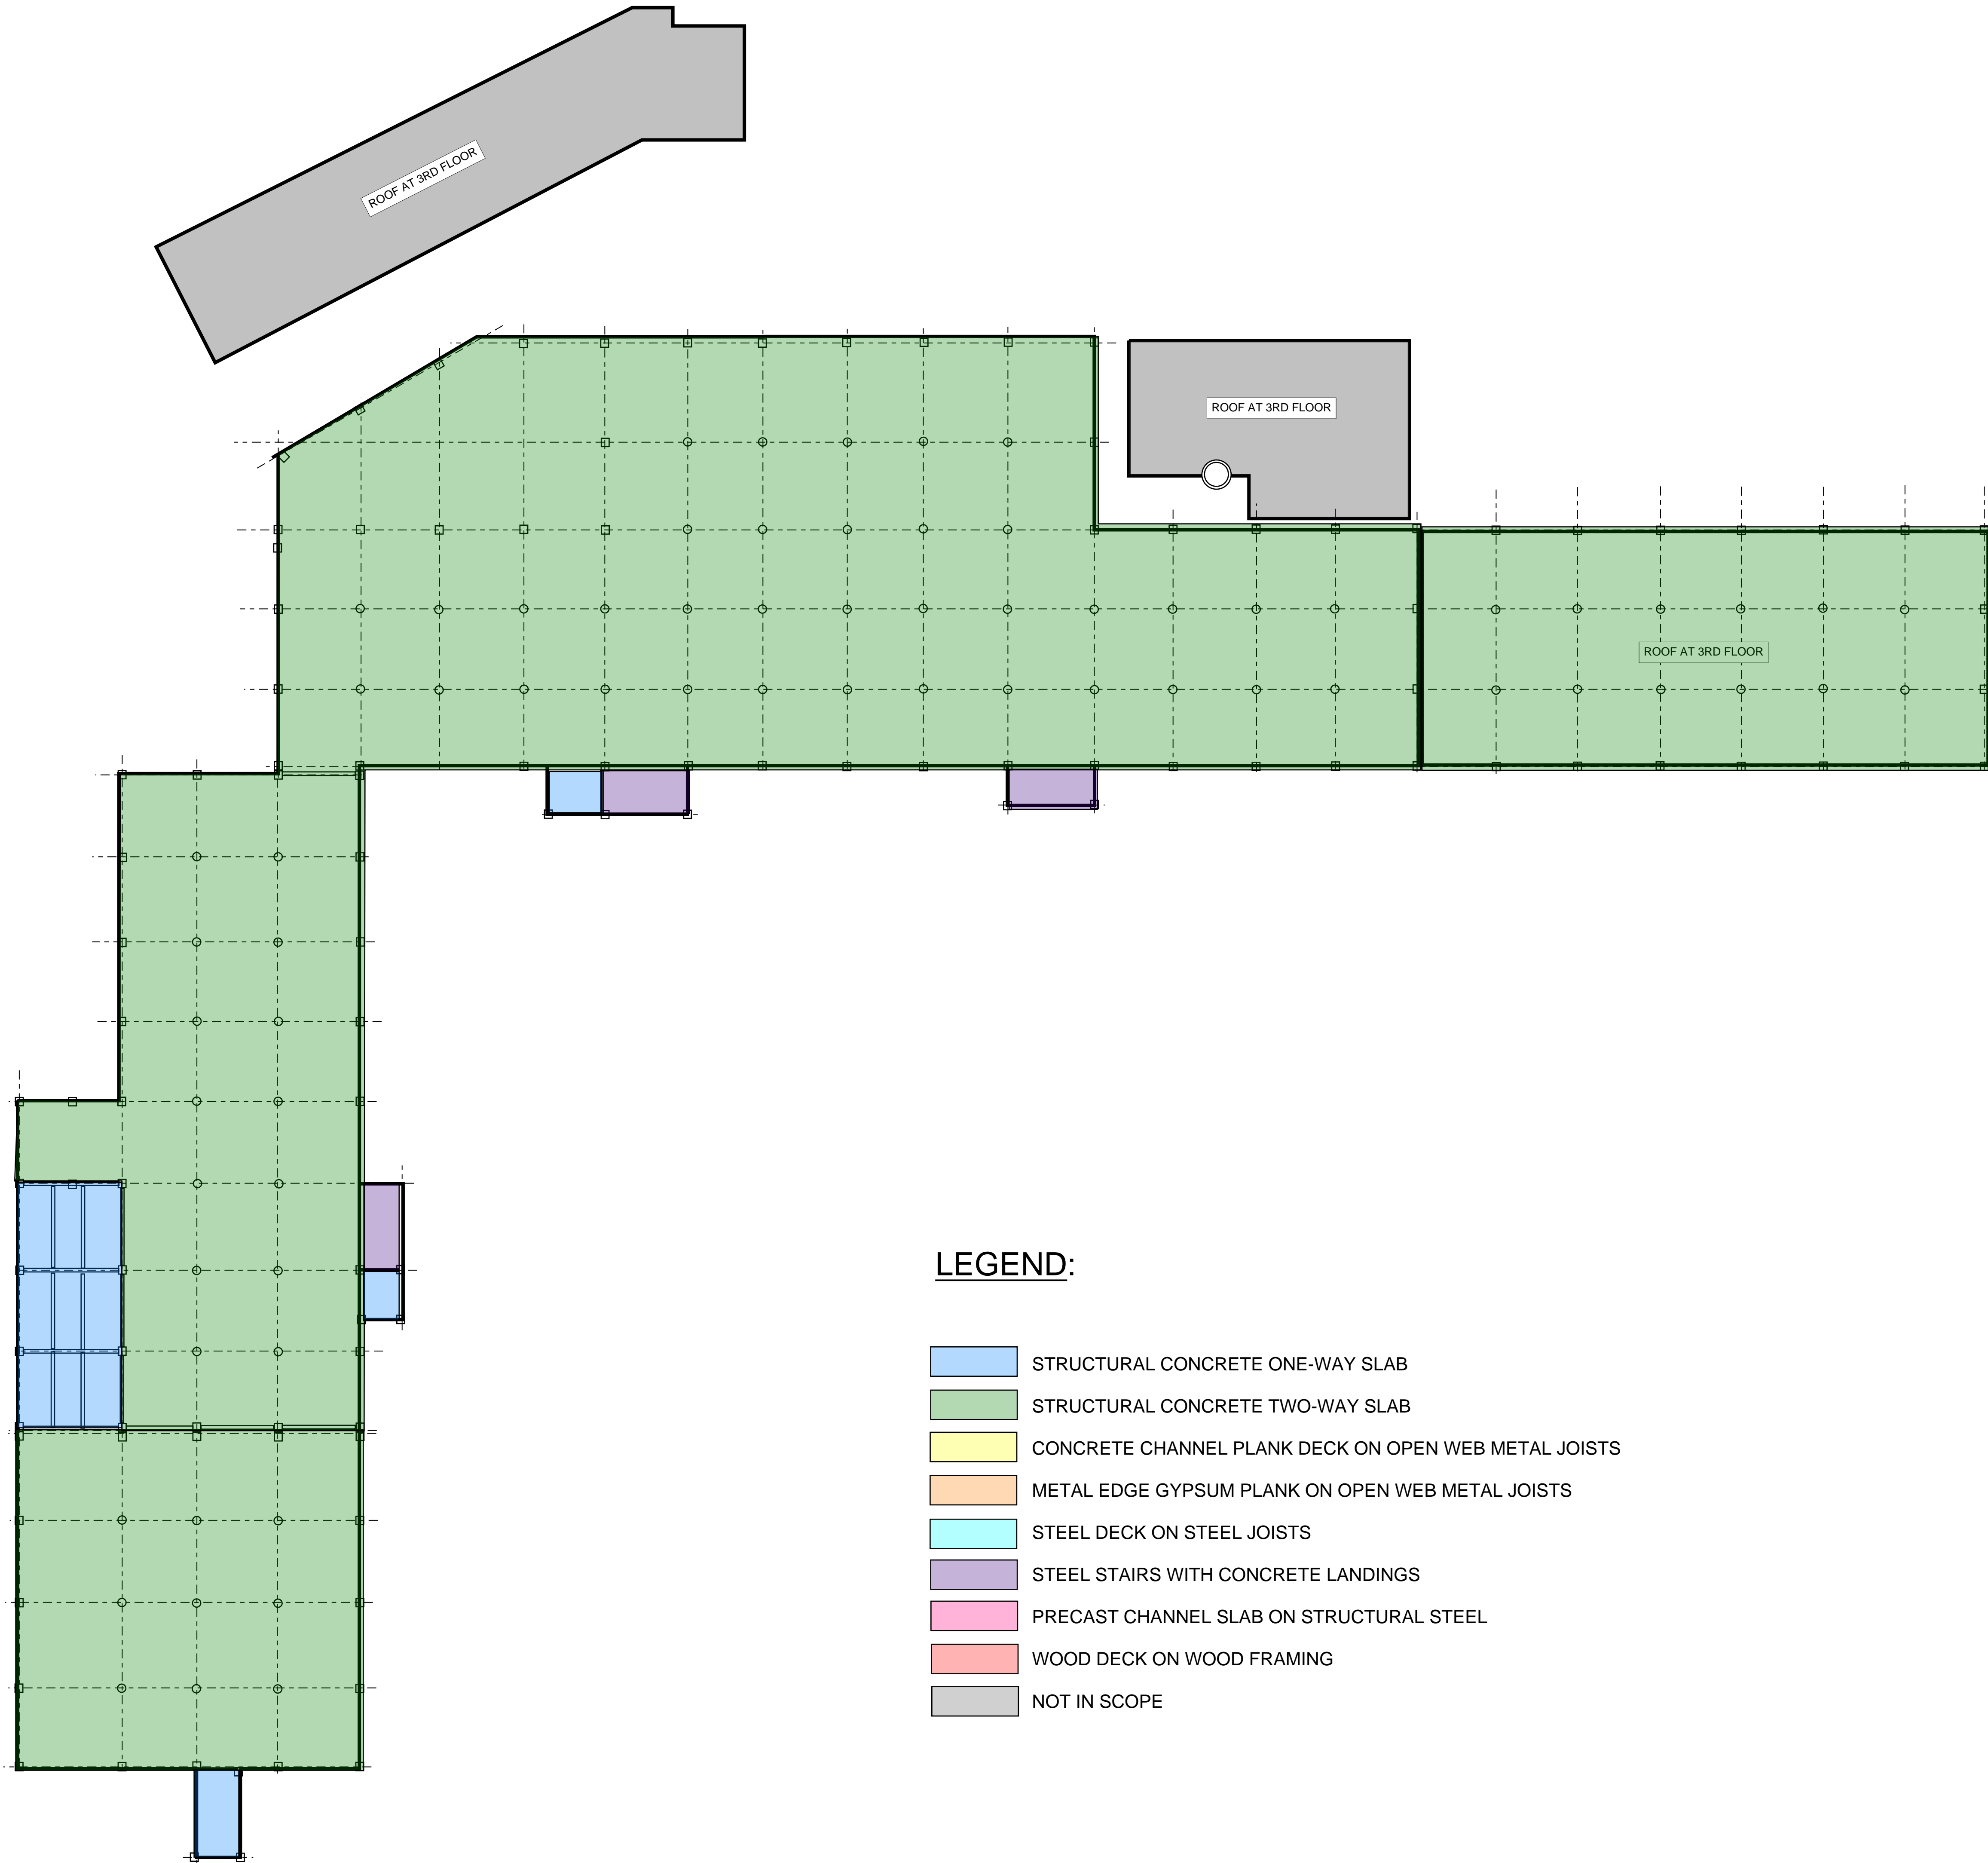

ROOF FRAMING PLAN  
SOUTH BUILDING

SCHATZ BOA  
60 FAIRLAWN AVE  
POUGHKEEPSIE, NY

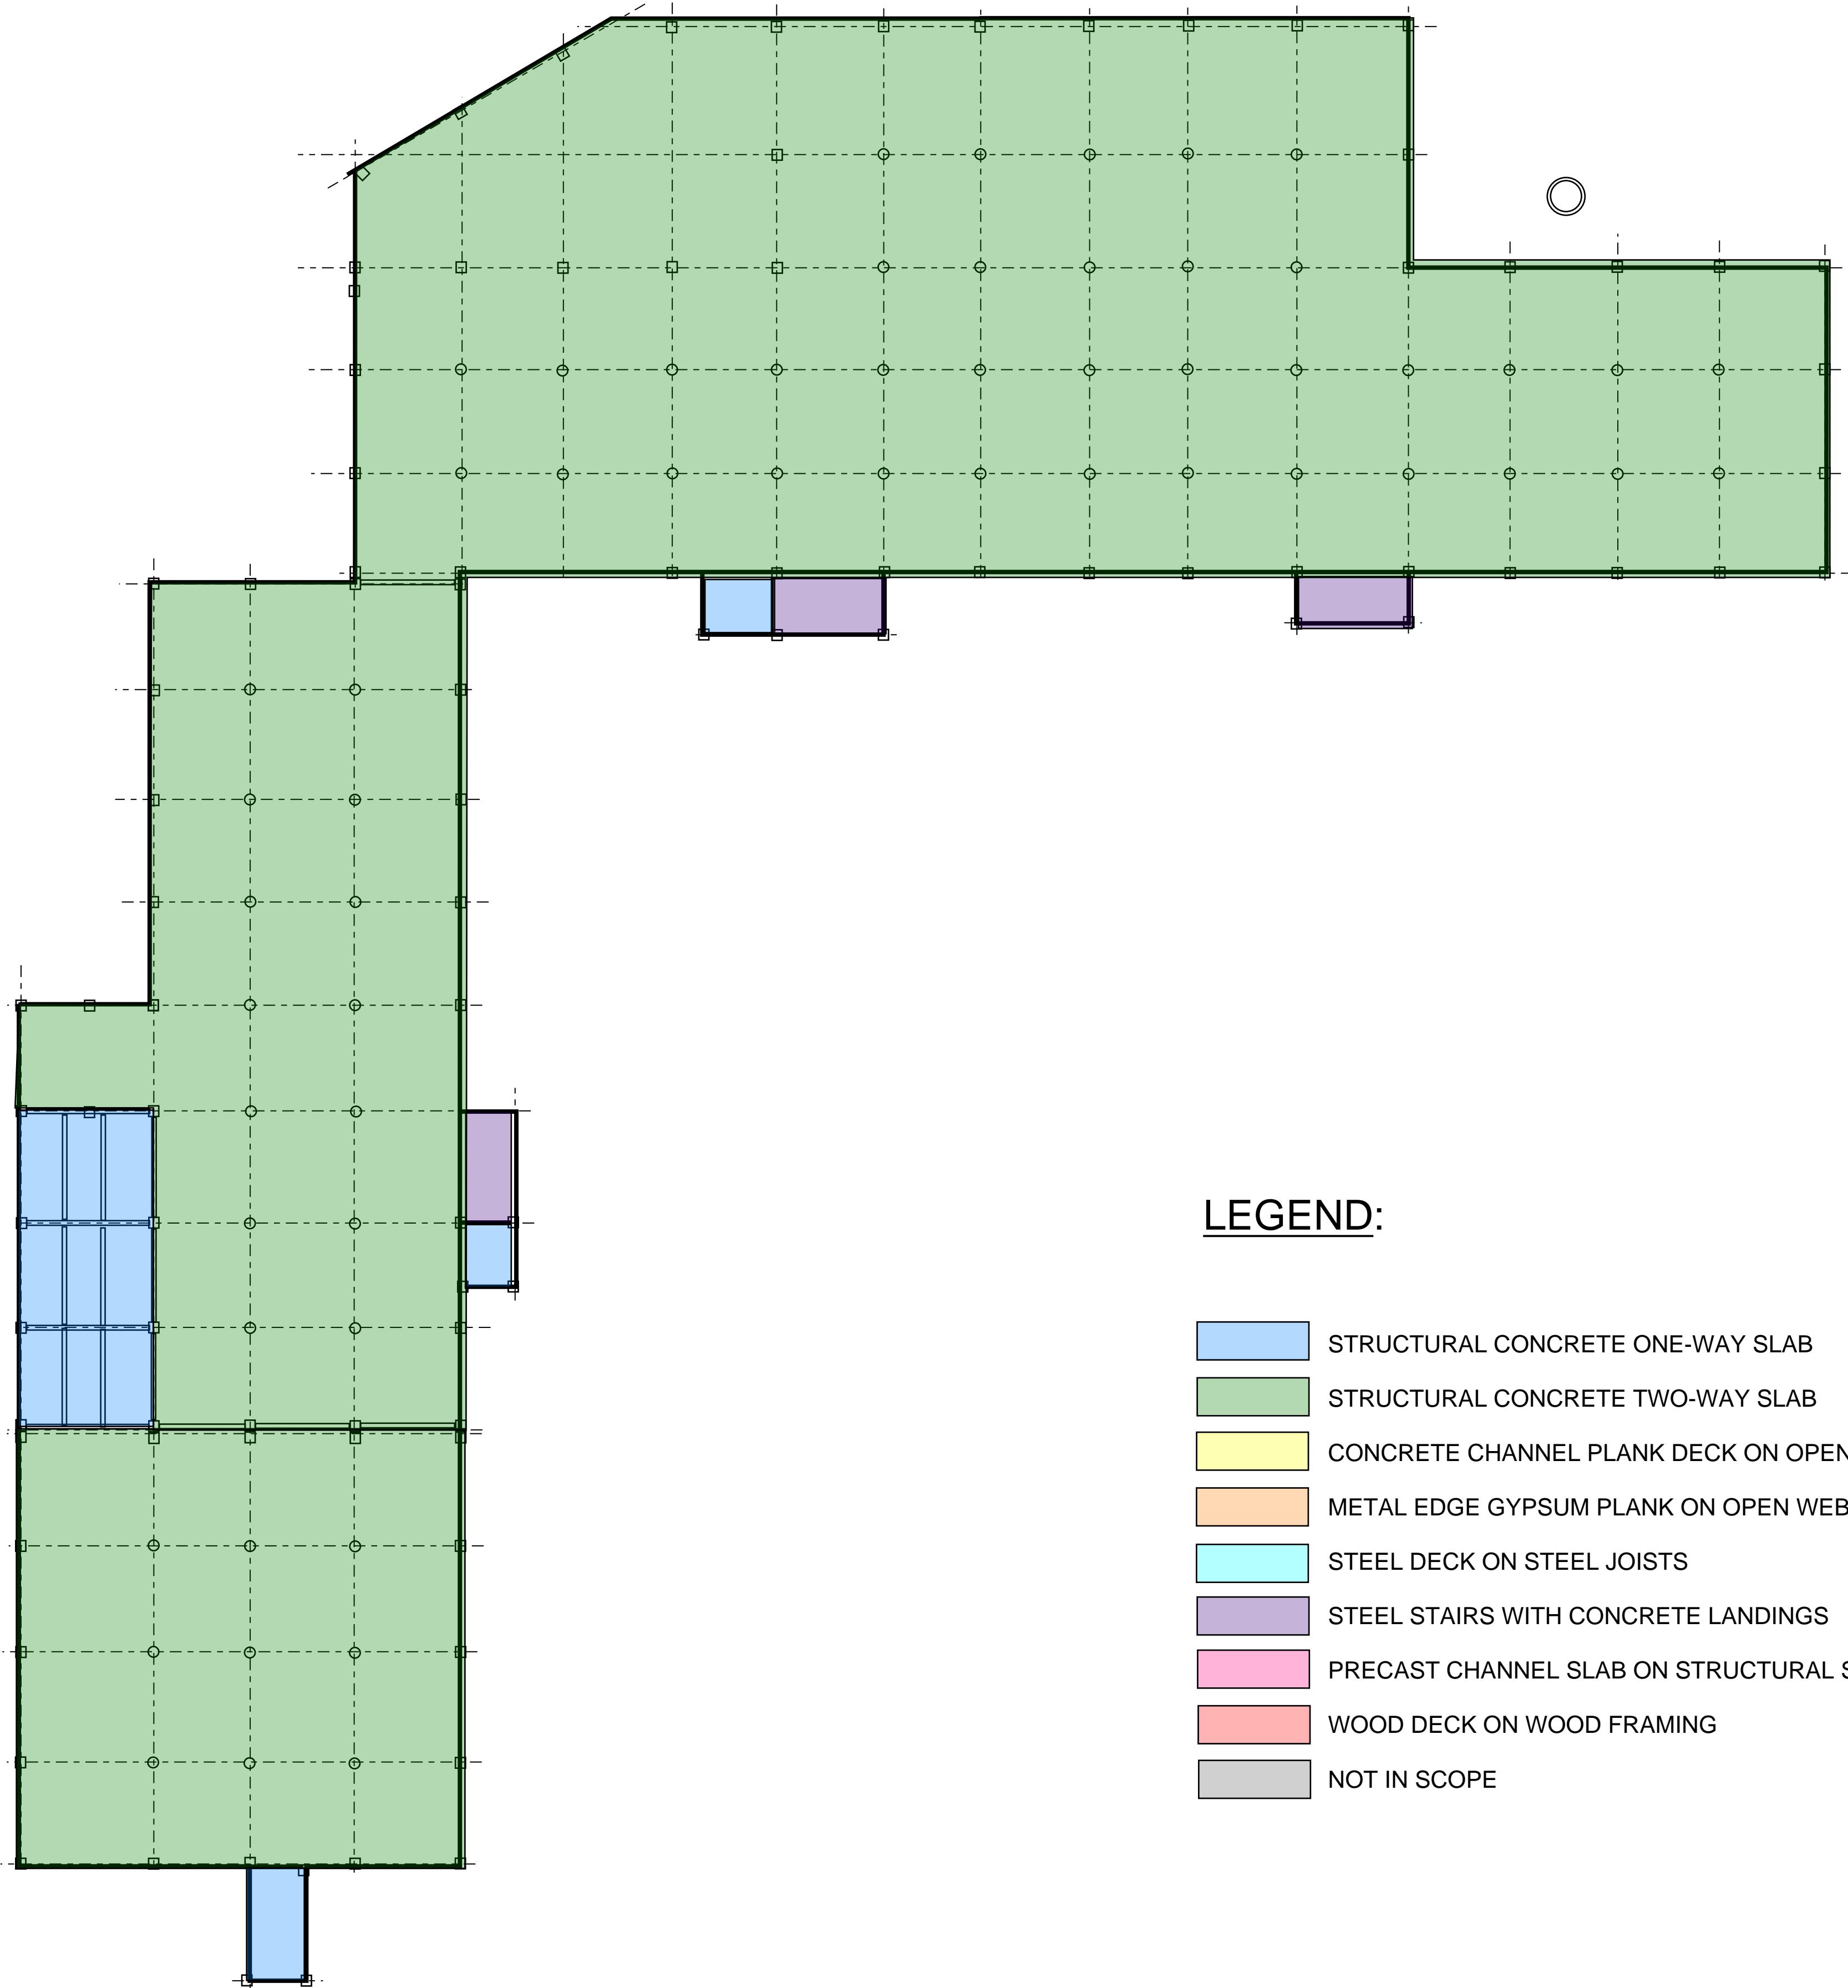

LEGEND:

- STRUCTURAL CONCRETE ONE-WAY SLAB
- STRUCTURAL CONCRETE TWO-WAY SLAB
- CONCRETE CHANNEL PLANK DECK ON OPEN WEB METAL JOISTS
- METAL EDGE GYPSUM PLANK ON OPEN WEB METAL JOISTS
- STEEL DECK ON STEEL JOISTS
- STEEL STAIRS WITH CONCRETE LANDINGS
- PRECAST CHANNEL SLAB ON STRUCTURAL STEEL
- WOOD DECK ON WOOD FRAMING
- NOT IN SCOPE